

## Benches and Galley Rail



## Center Aisle



Left Aisle



Right Aisle




Side Bench



## Bench Style



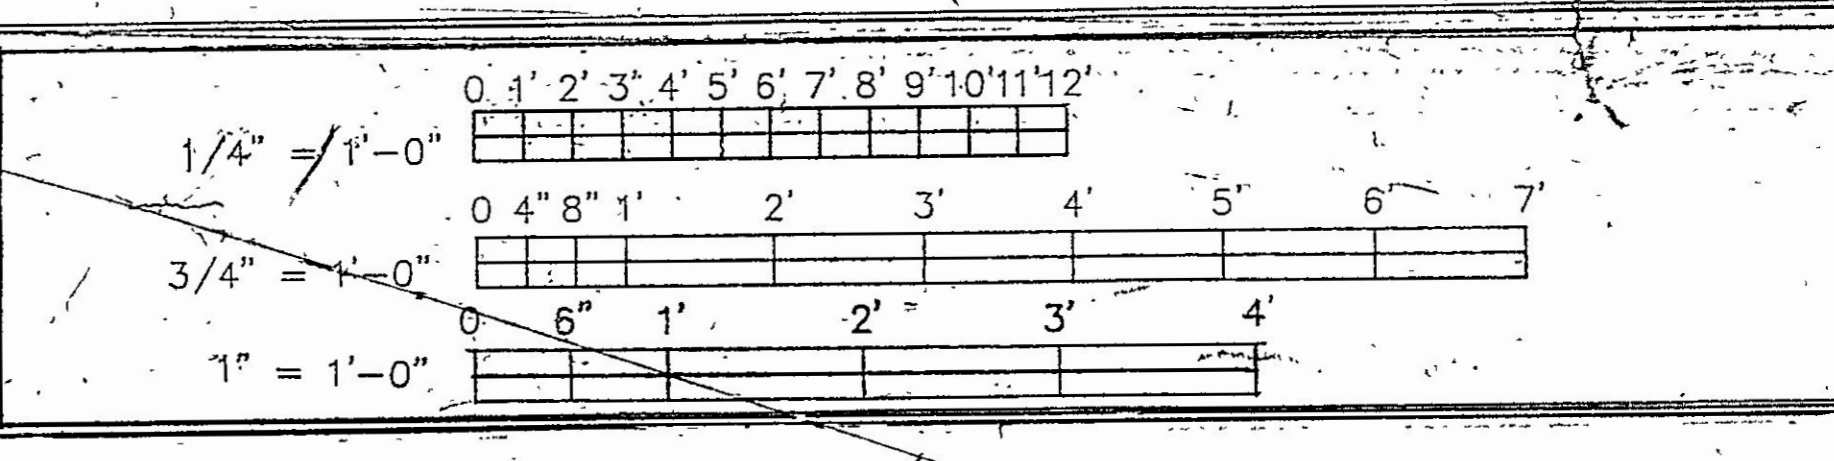

Hord Coplan Macht  
Architects  
Landscape Architects  
Interior Designers  
2526 St. Paul Street  
Baltimore, Maryland  
21218 • 301-467-7011


RIPARIUS  
RIPARIUS CONSTRUCTION, INC.  
SUITE 200  
PARKWAY ROAD WEST  
FLORENCE, MARYLAND 21034  
301-561-3388  
RCI NO. 40200

SALISBURY DISTRICT COURT/  
MULTI-SERVICE CENTER  
VICOMICO COUNTY  
201 BAPTIST STREET  
SALISBURY, MARYLAND 21801

DEPARTMENT OF GENERAL SERVICES  
APPROVAL

USING AGENCY  
APPROVAL

CONSULTANTS:  
McCRONE  
GEORGE STANIS  
ASSOCIATES, INC.  
GIPS  
ASSOCIATES, INC.




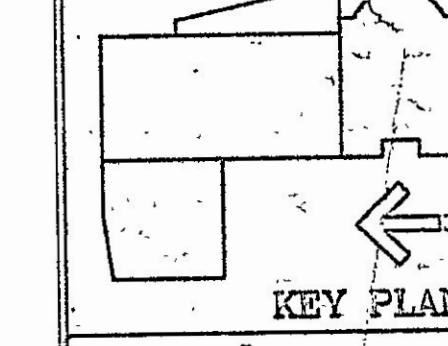


11/17/89  
TIT/ST/BB BID PACK 4 REV  
3/25/89 BID PACK 4-REV  
REVISED 3/9/90

SHEET TITLE  
Millwork Details

DRAWN DLP  
SCALE As Noted  
DATE 7/18/89 BY

DRAWING  
SHEET

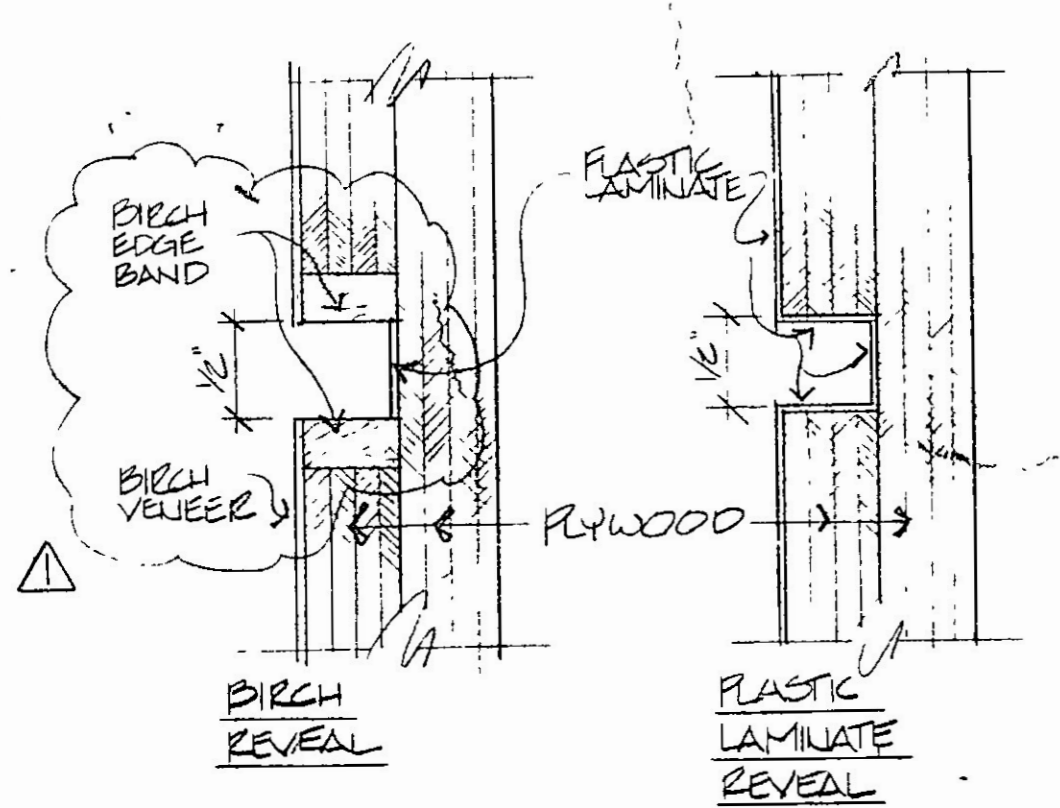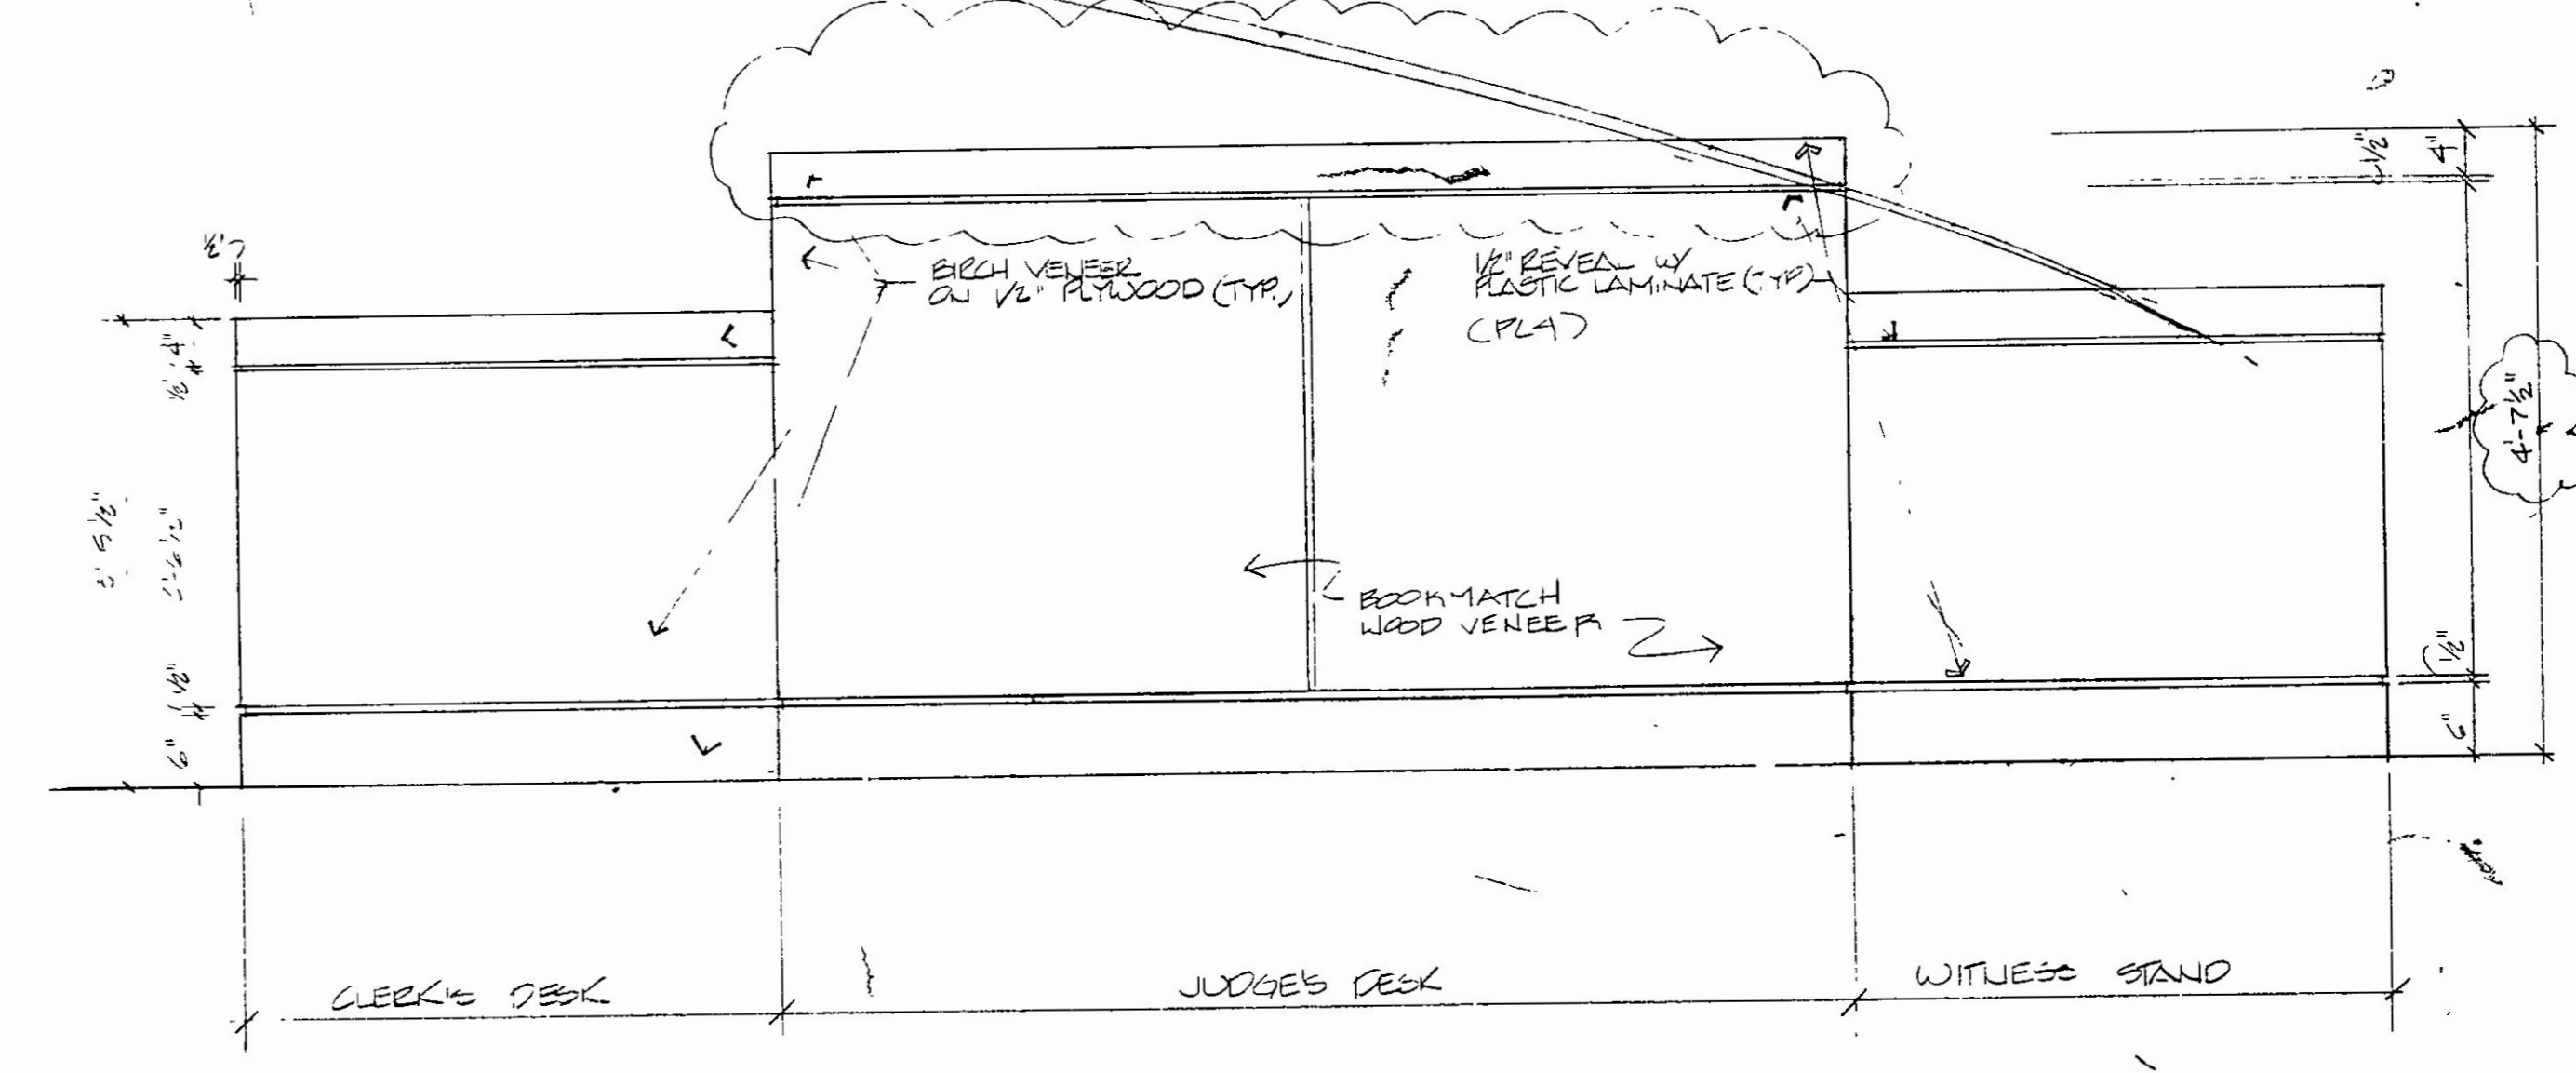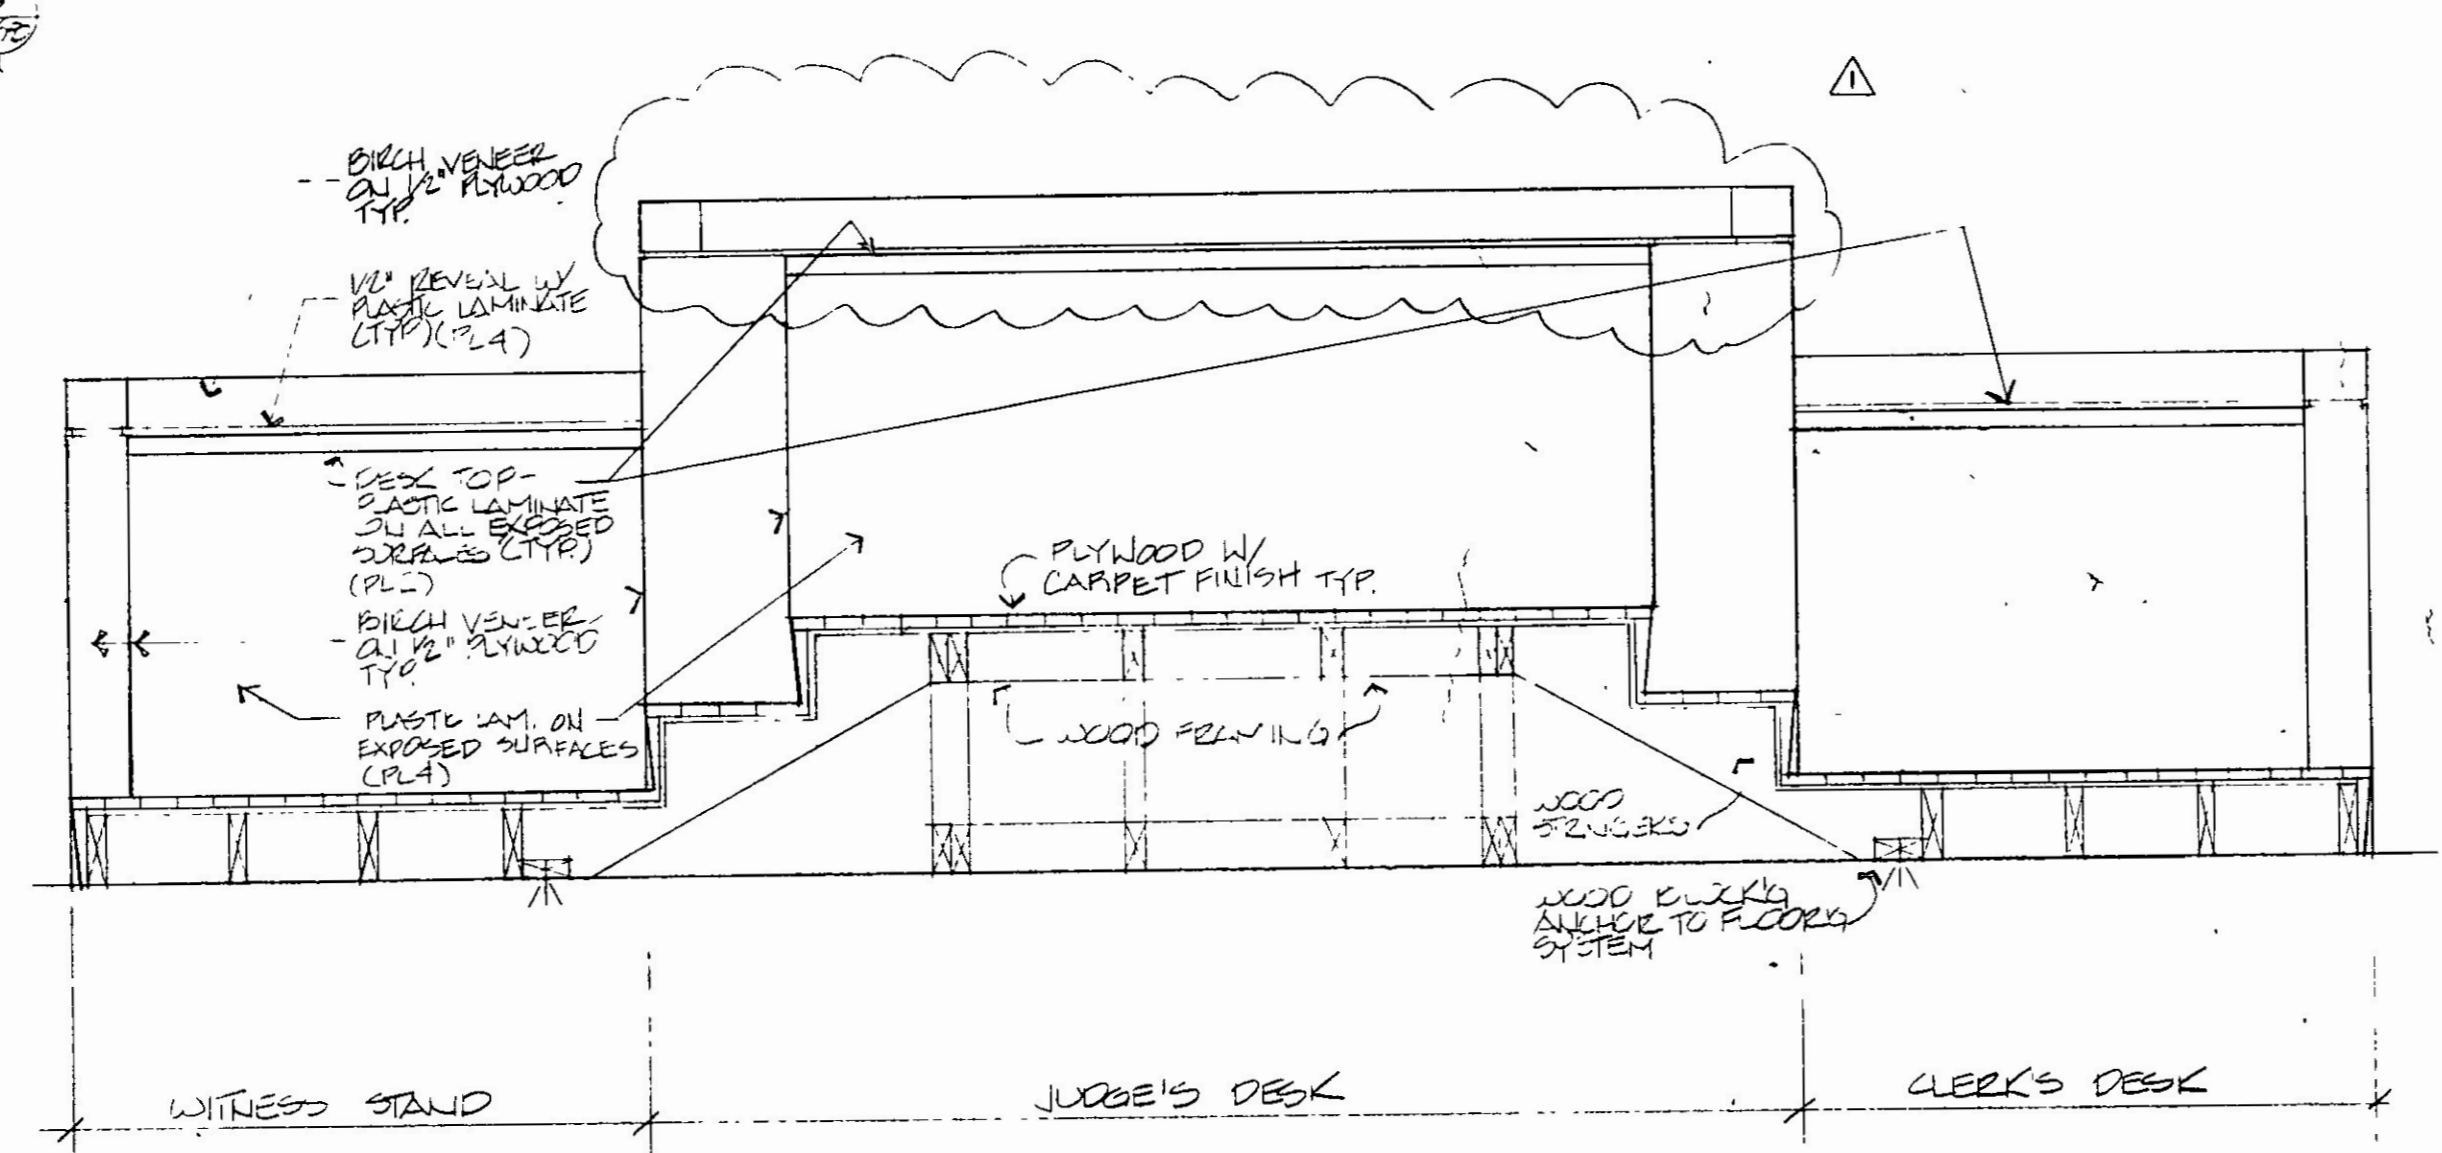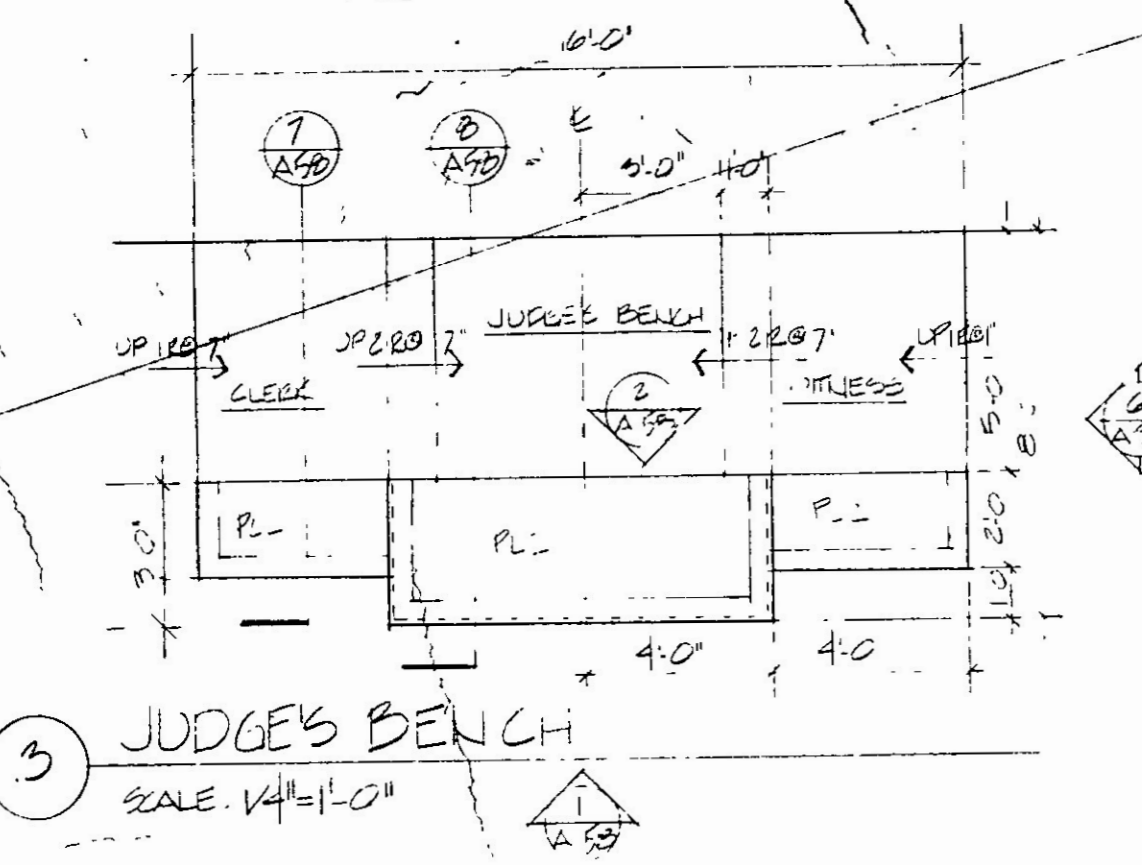


3 JUDGES BENCH SCALE: 1/4"=1'-0"

16 REVEAL DETAIL SCALE: FULL

1 JUDGES BENCH - PLATFORM ELEVATION SCALE: 3/4"=1'-0"



1 JUDGES BENCH - FRONT ELEVATION SCALE: 3/4"=1'-0"

PLAS. LAM. COLORS  
PL1 - WHITE  
PL2 - MUSSET  
PL3 - GRAY  
PL4 - BLACK

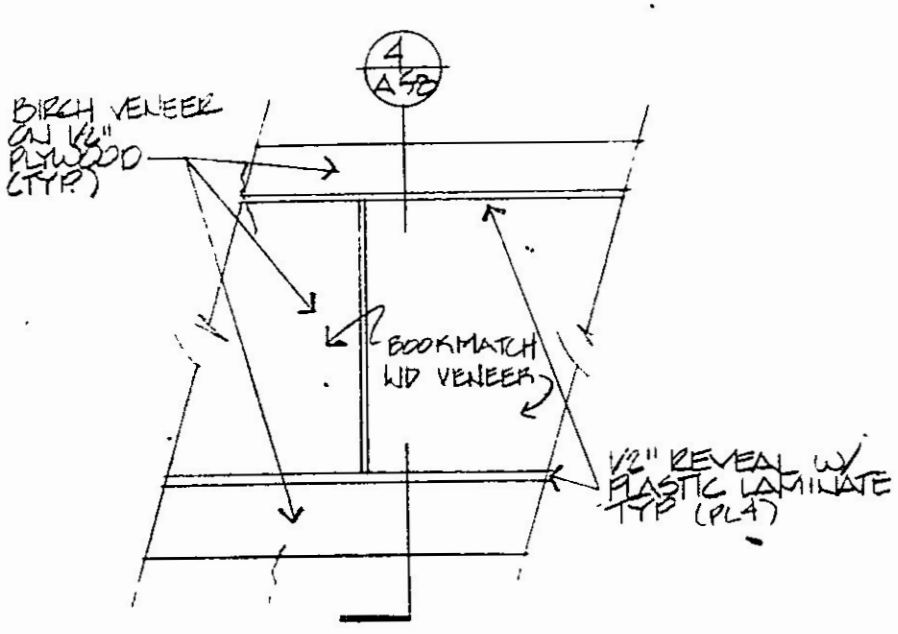


5 COURTROOM RAILING - ELEVATION SCALE: 3/4"=1'-0"

4 COURTROOM RAILING - SECTION SCALE: 3/4"=1'-0"

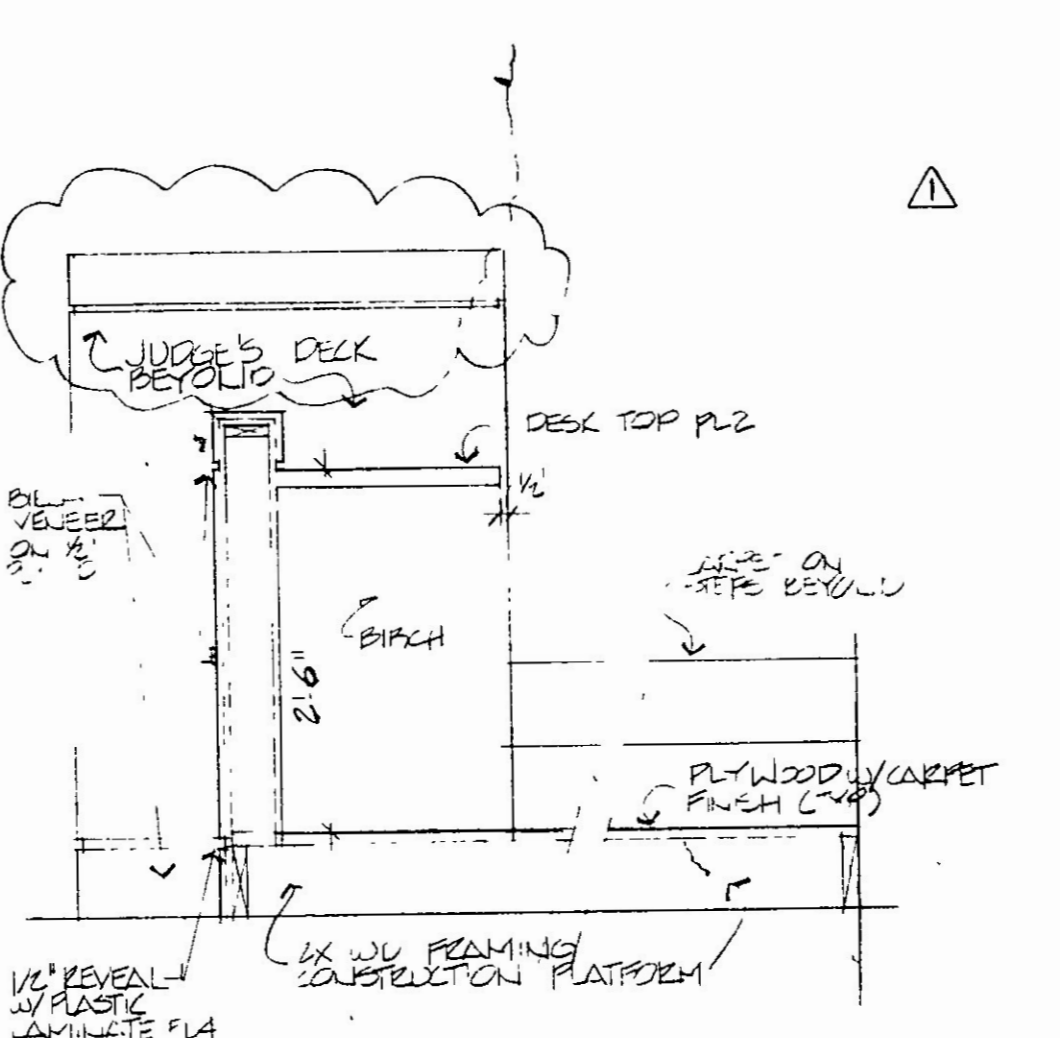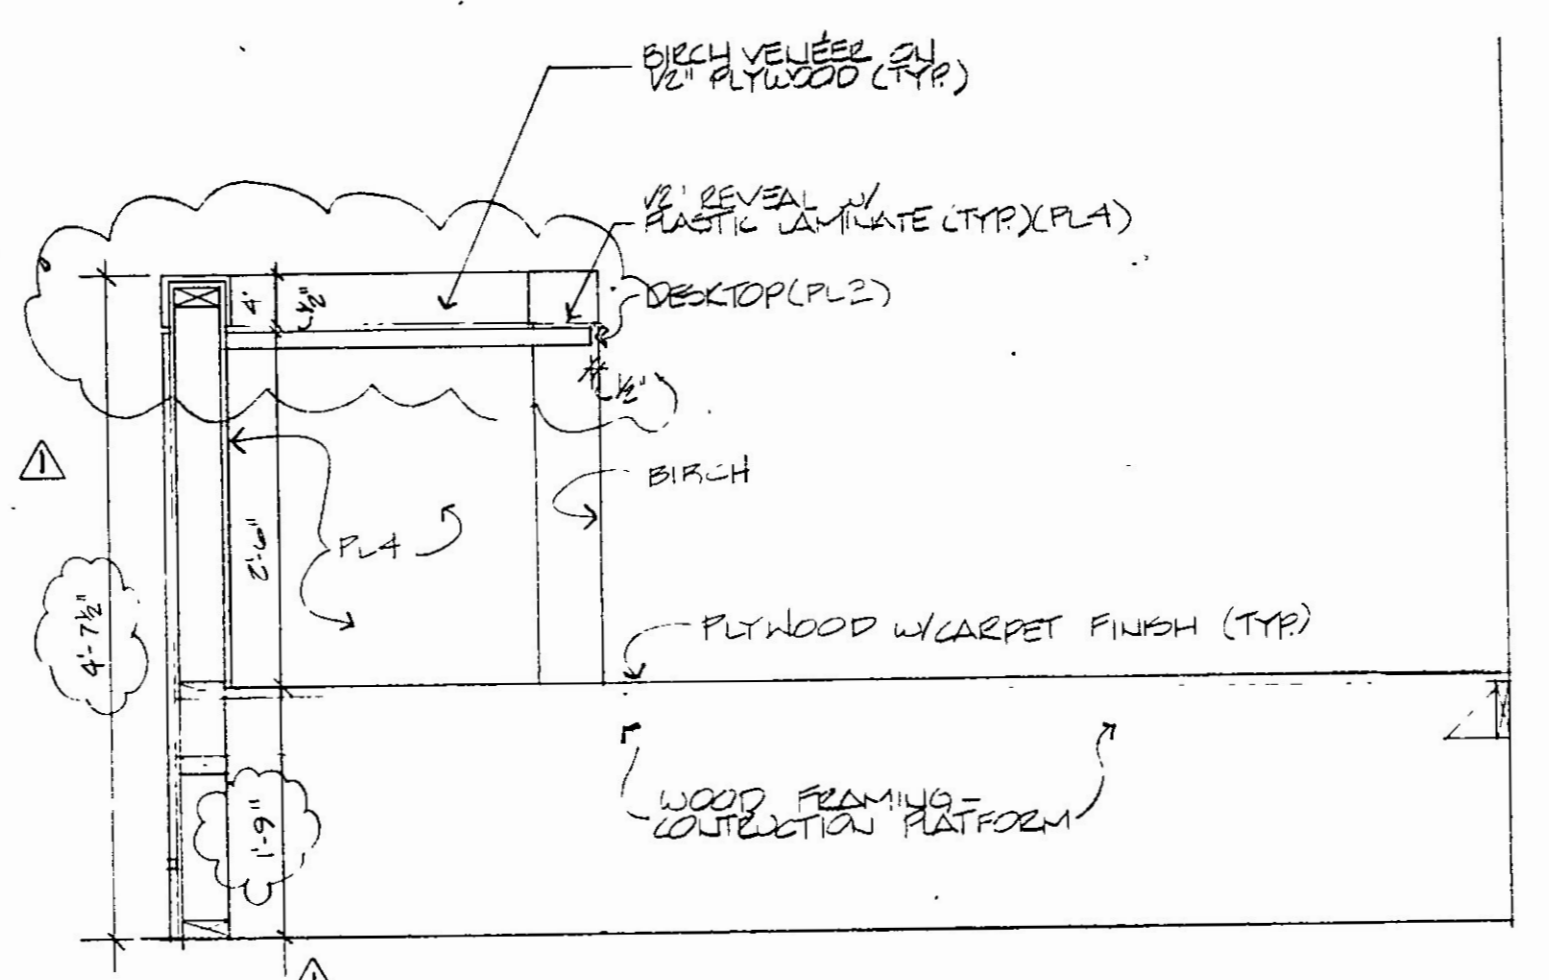

7 JUDGES BENCH SECTION CLERK'S/WITNESS DESK SCALE: 3/4"=1'-0"

6 JUDGES BENCH - SIDE ELEVATION SCALE: 3/4"=1'-0"

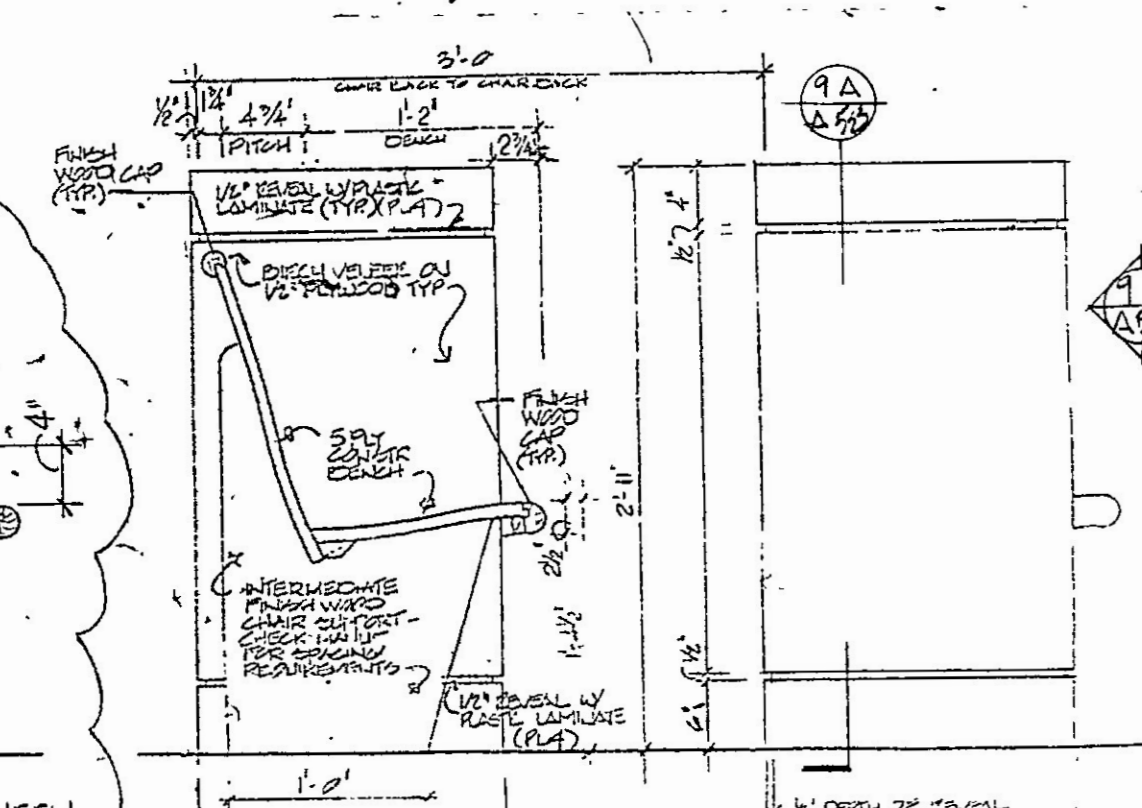



9 COURTROOM PUBLIC SEATING DETAIL SCALE: 1"=1'-0"

10 END PANEL BETWEEN BENCH AND WHEEL CHAIR SPACE SCALE: 1"=1'-0"

11 END PANEL SECTION SCALE: 1"=1'-0"

12 END PANEL ELEVATION SCALE: 1"=1'-0"

8 JUDGES BENCH - SECTION JUDGE'S DESK SCALE: 3/4"=1'-0"

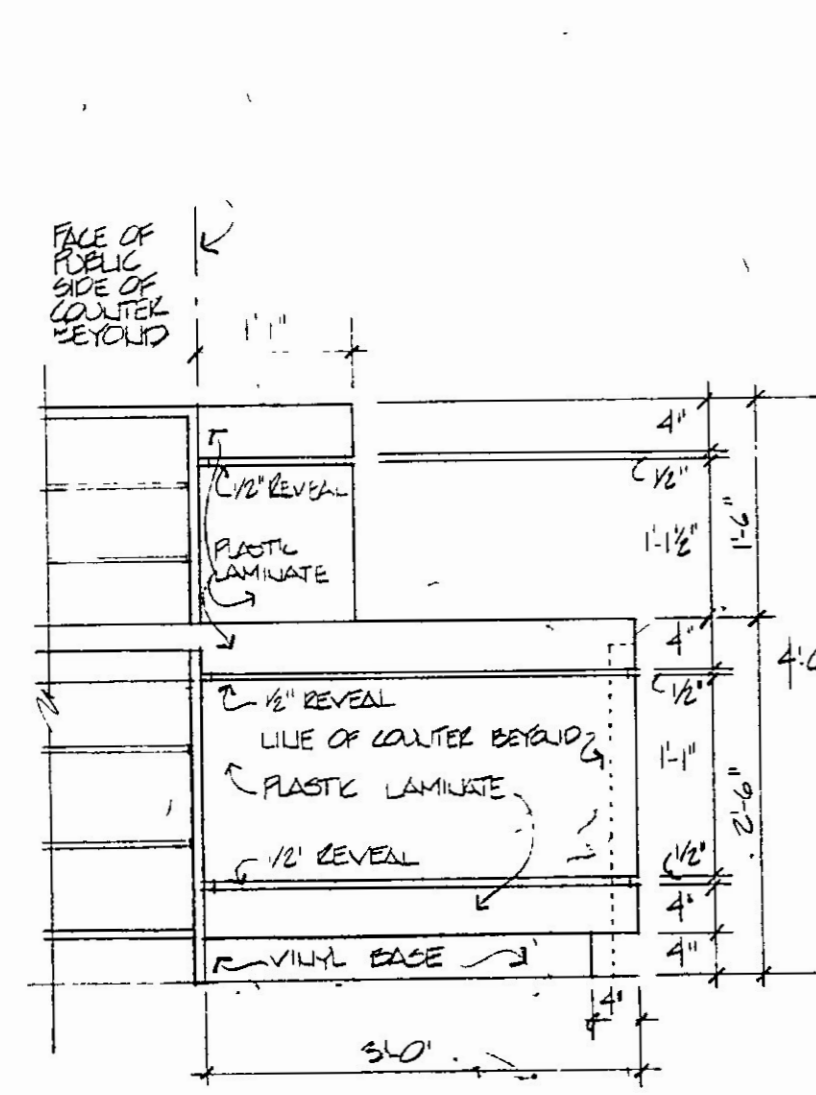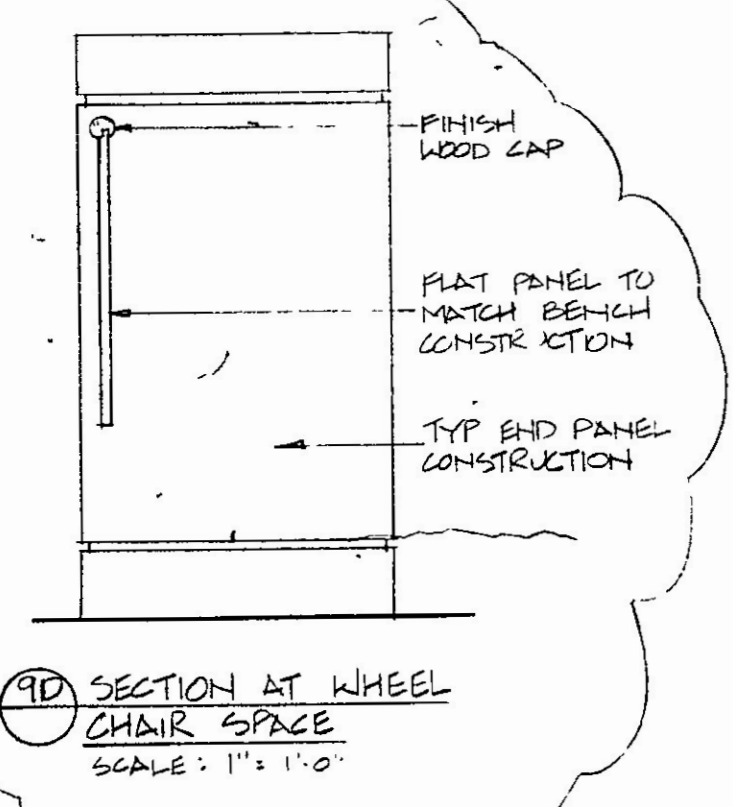

15 COUNTER ELEVATION SCALE: 3/4"=1'-0"

14 COUNTER END PANEL ELEVATION SCALE: 3/4"=1'-0"

13 COUNTER - END PANEL ELEVATION SCALE: 3/4"=1'-0"





12 COUNTER - EMPLOYEE SPACE ELEVATION SCALE: 3/4"=1'-0"


7 JUDGES BENCH SECTION CLERK'S/WITNESS DESK SCALE: 3/4"=1'-0"

6 JUDGES BENCH - SIDE ELEVATION SCALE: 3/4"=1'-0"


11 COUNTER - PUBLIC SPACE ELEVATION SCALE: 3/4"=1'-0"

10 COUNTER - SECTION SCALE: 3/4"=1'-0"

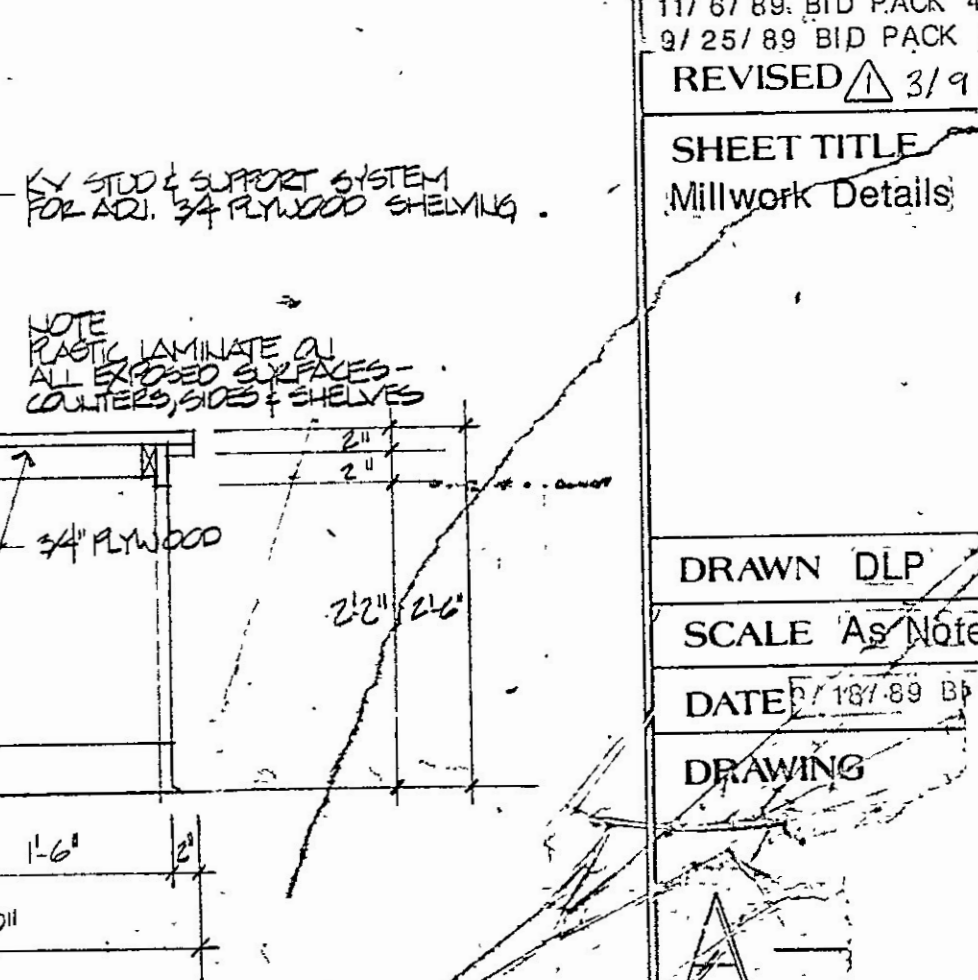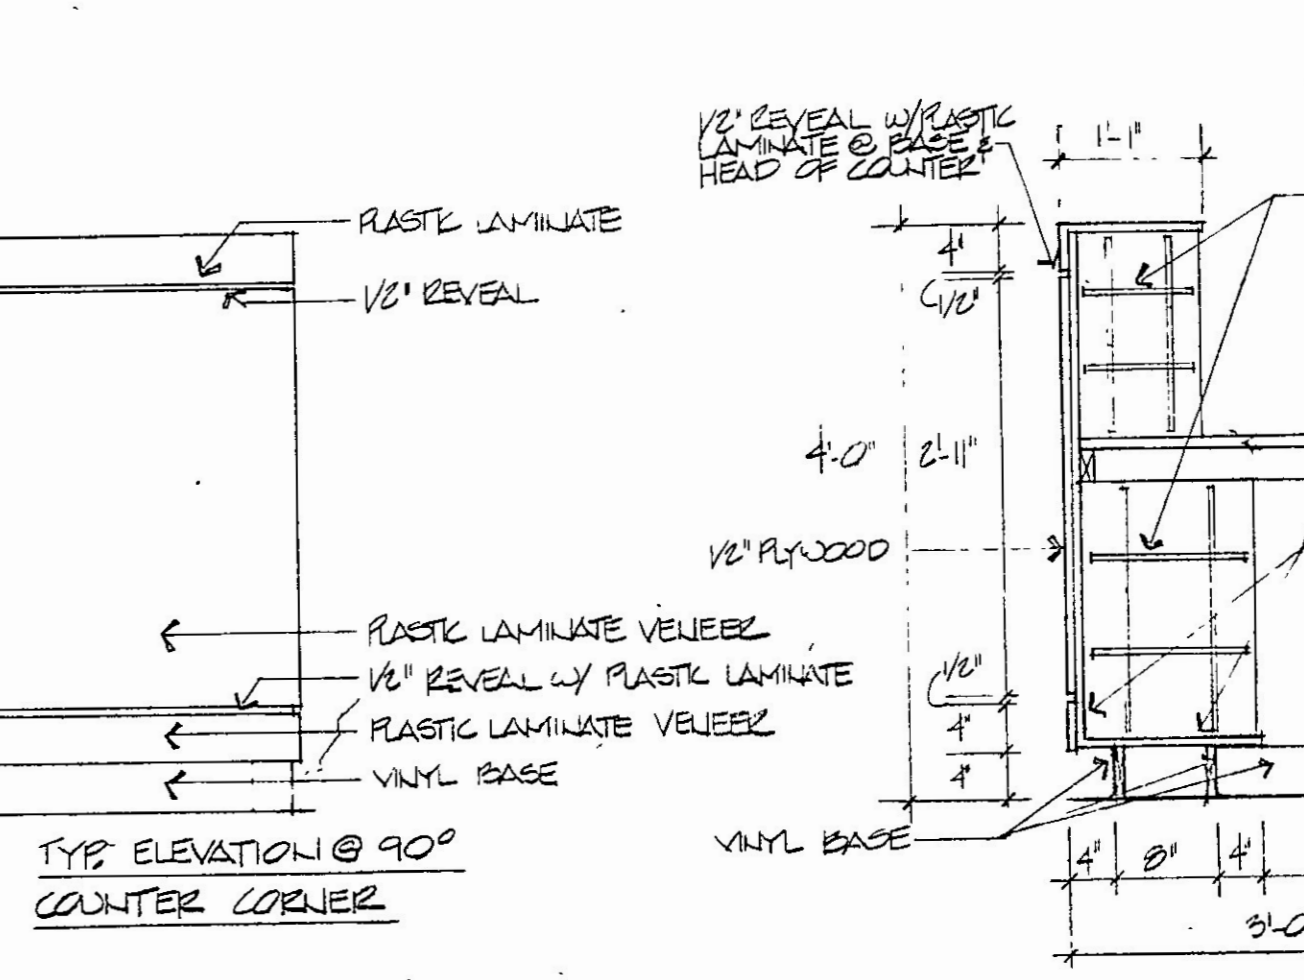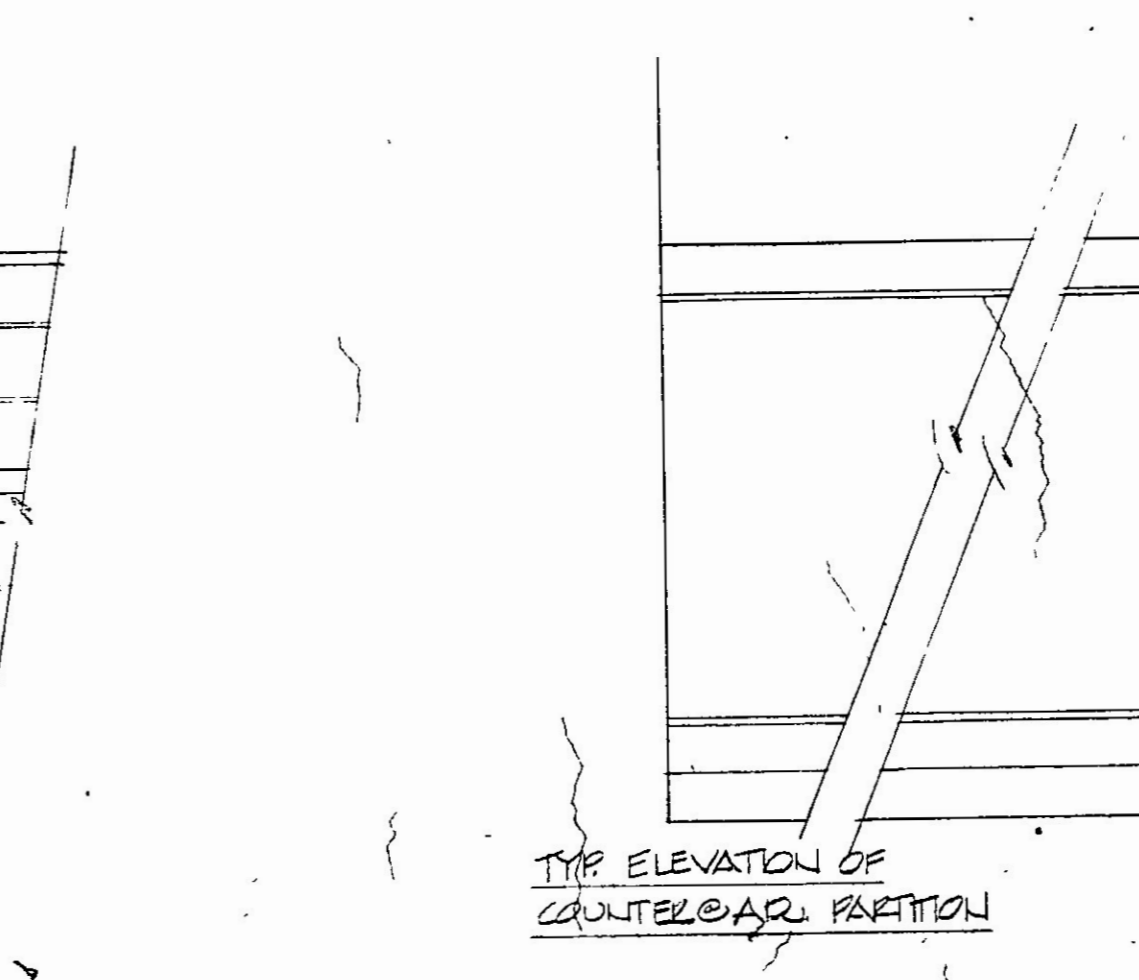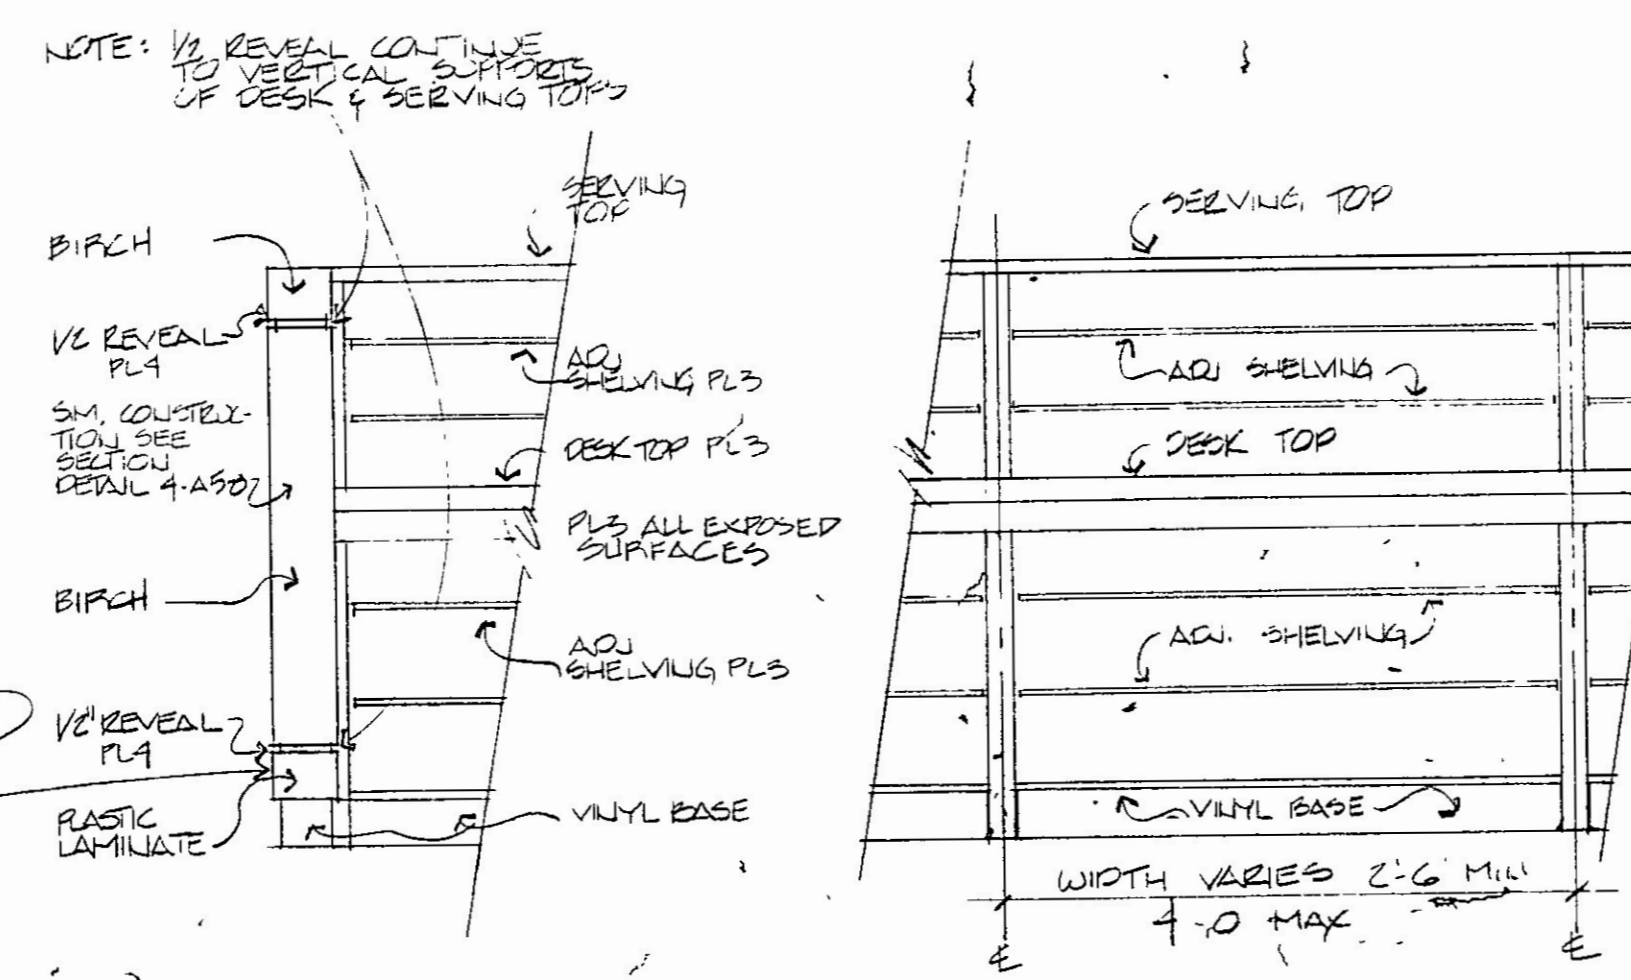


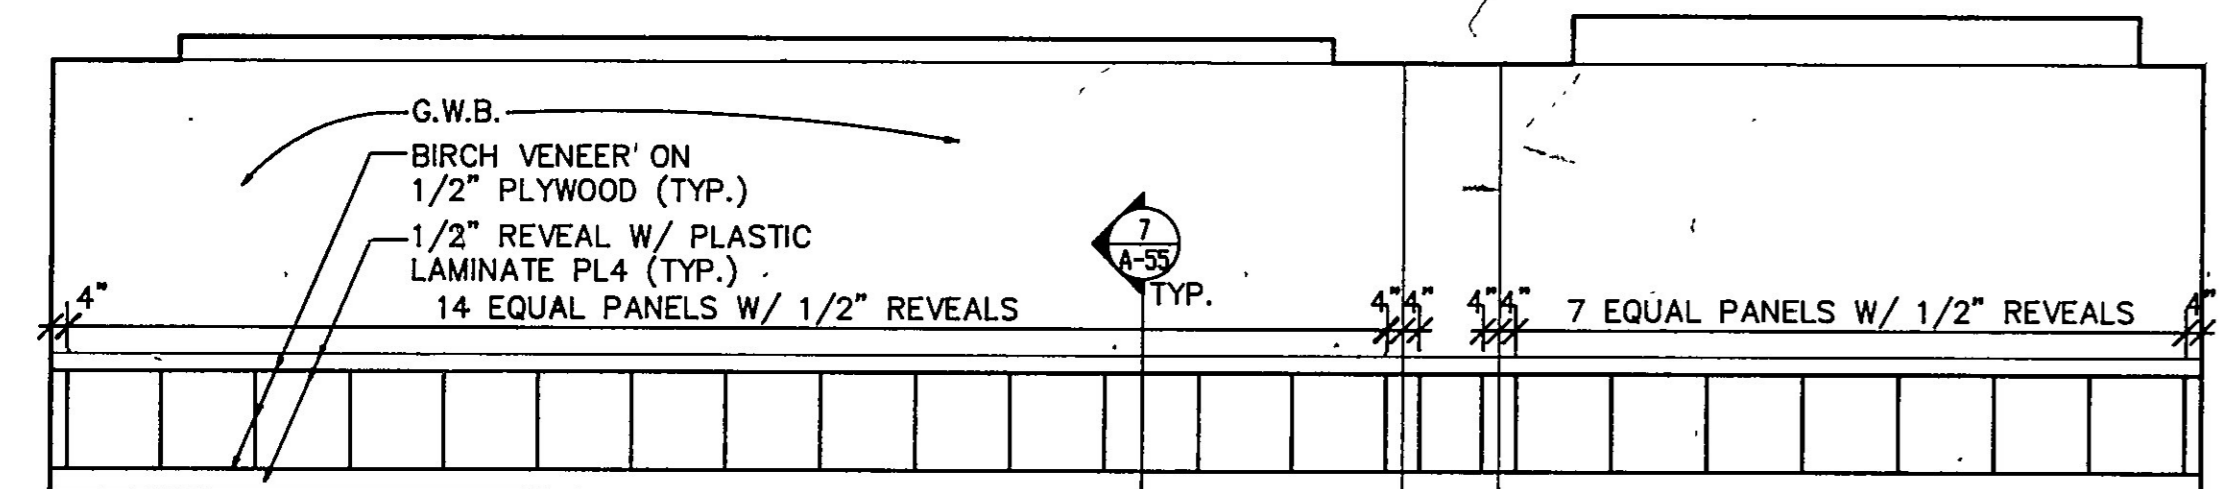


2 COURTROOM ELEVATION SCALE: 1/4" = 1'-0" NOTE: COURTROOM #1 OPPOSITE HAND

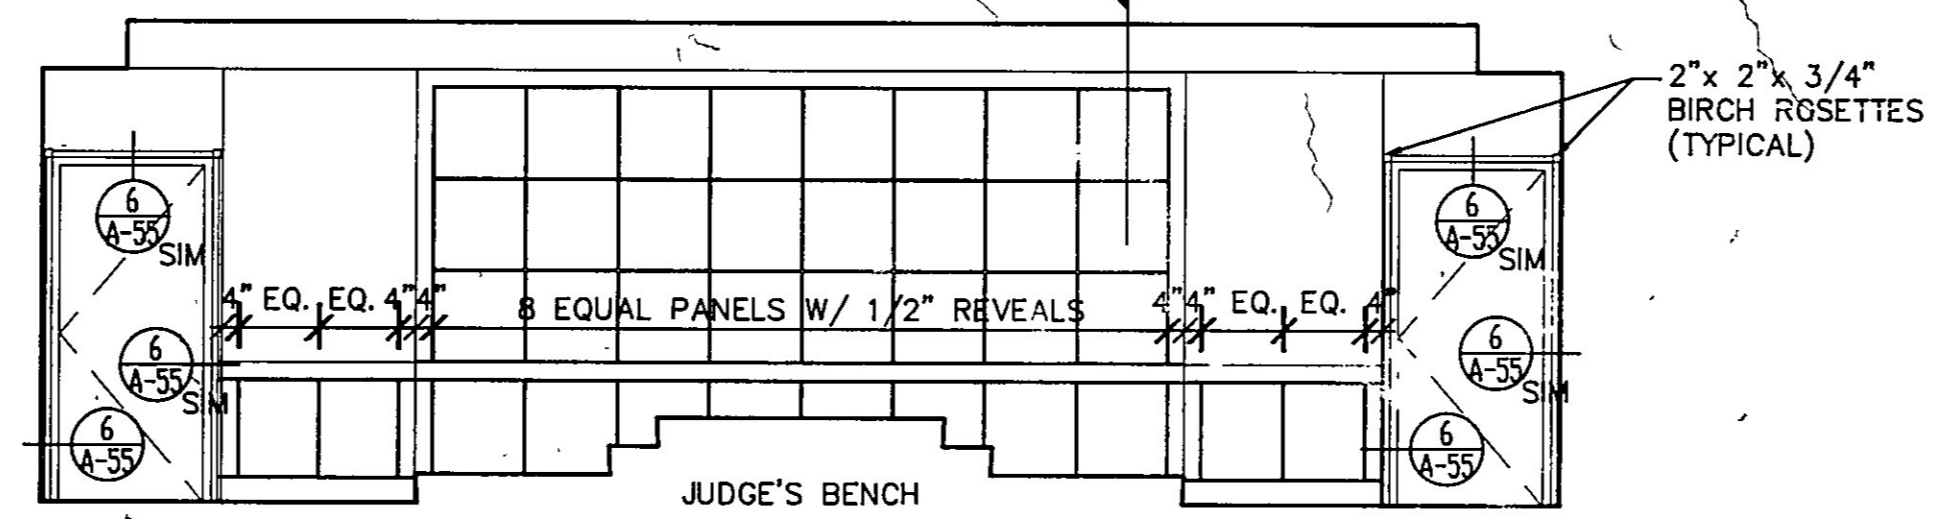


3 COURTROOM ELEVATION SCALE: 1/4" = 1'-0" NOTE: COURTROOM #1 OPPOSITE HAND

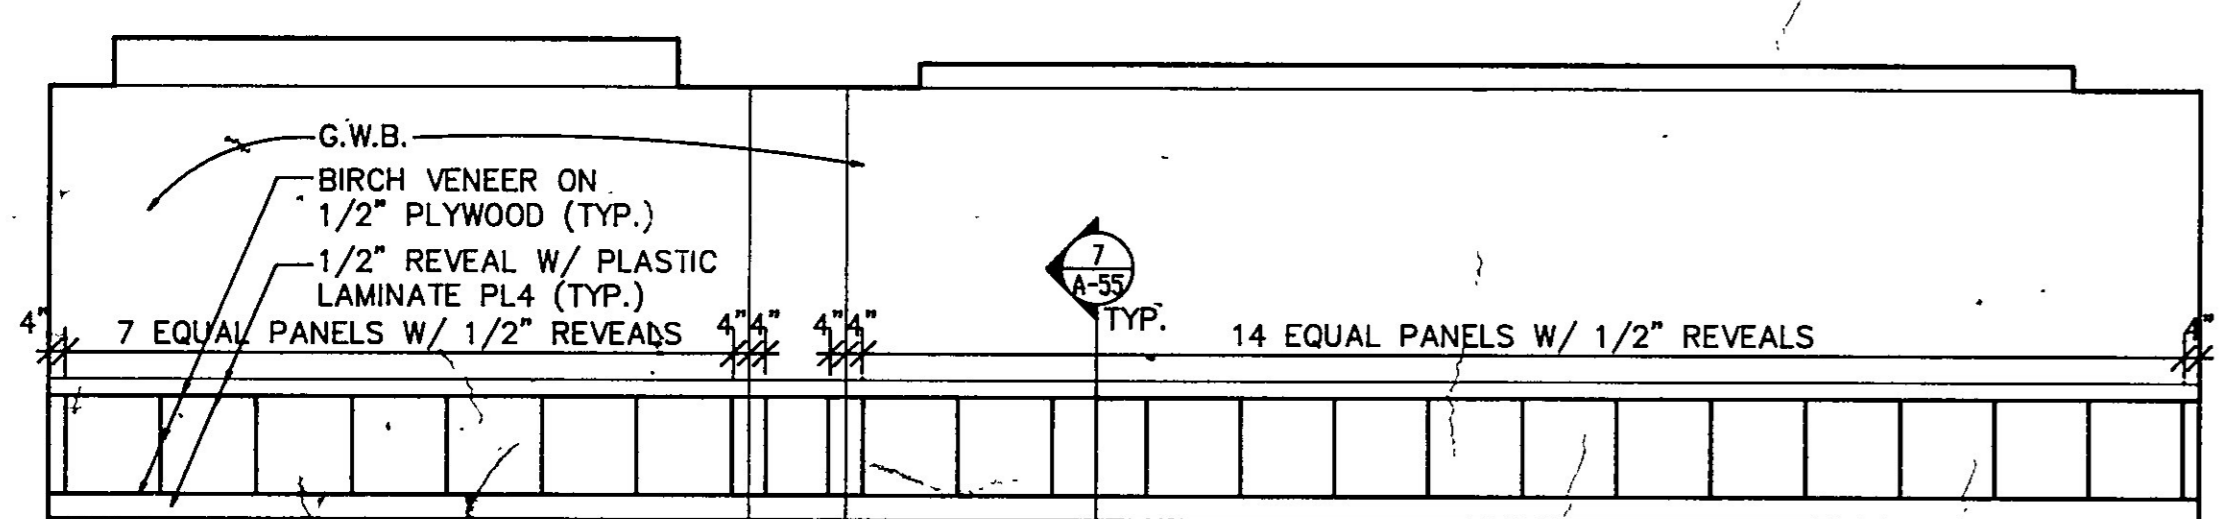


4 COURTROOM ELEVATION SCALE: 1/4" = 1'-0" NOTE: COURTROOM #1 OPPOSITE HAND

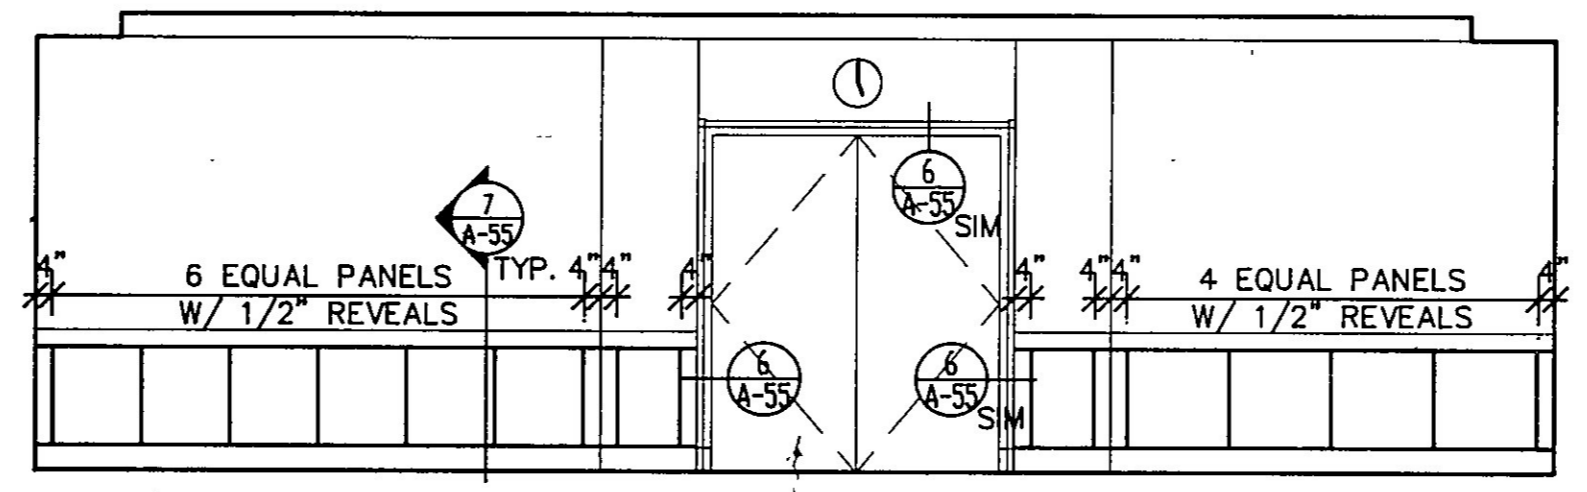


5 COURTROOM ELEVATION SCALE: 1/4" = 1'-0" NOTE: COURTROOM #1 OPPOSITE HAND

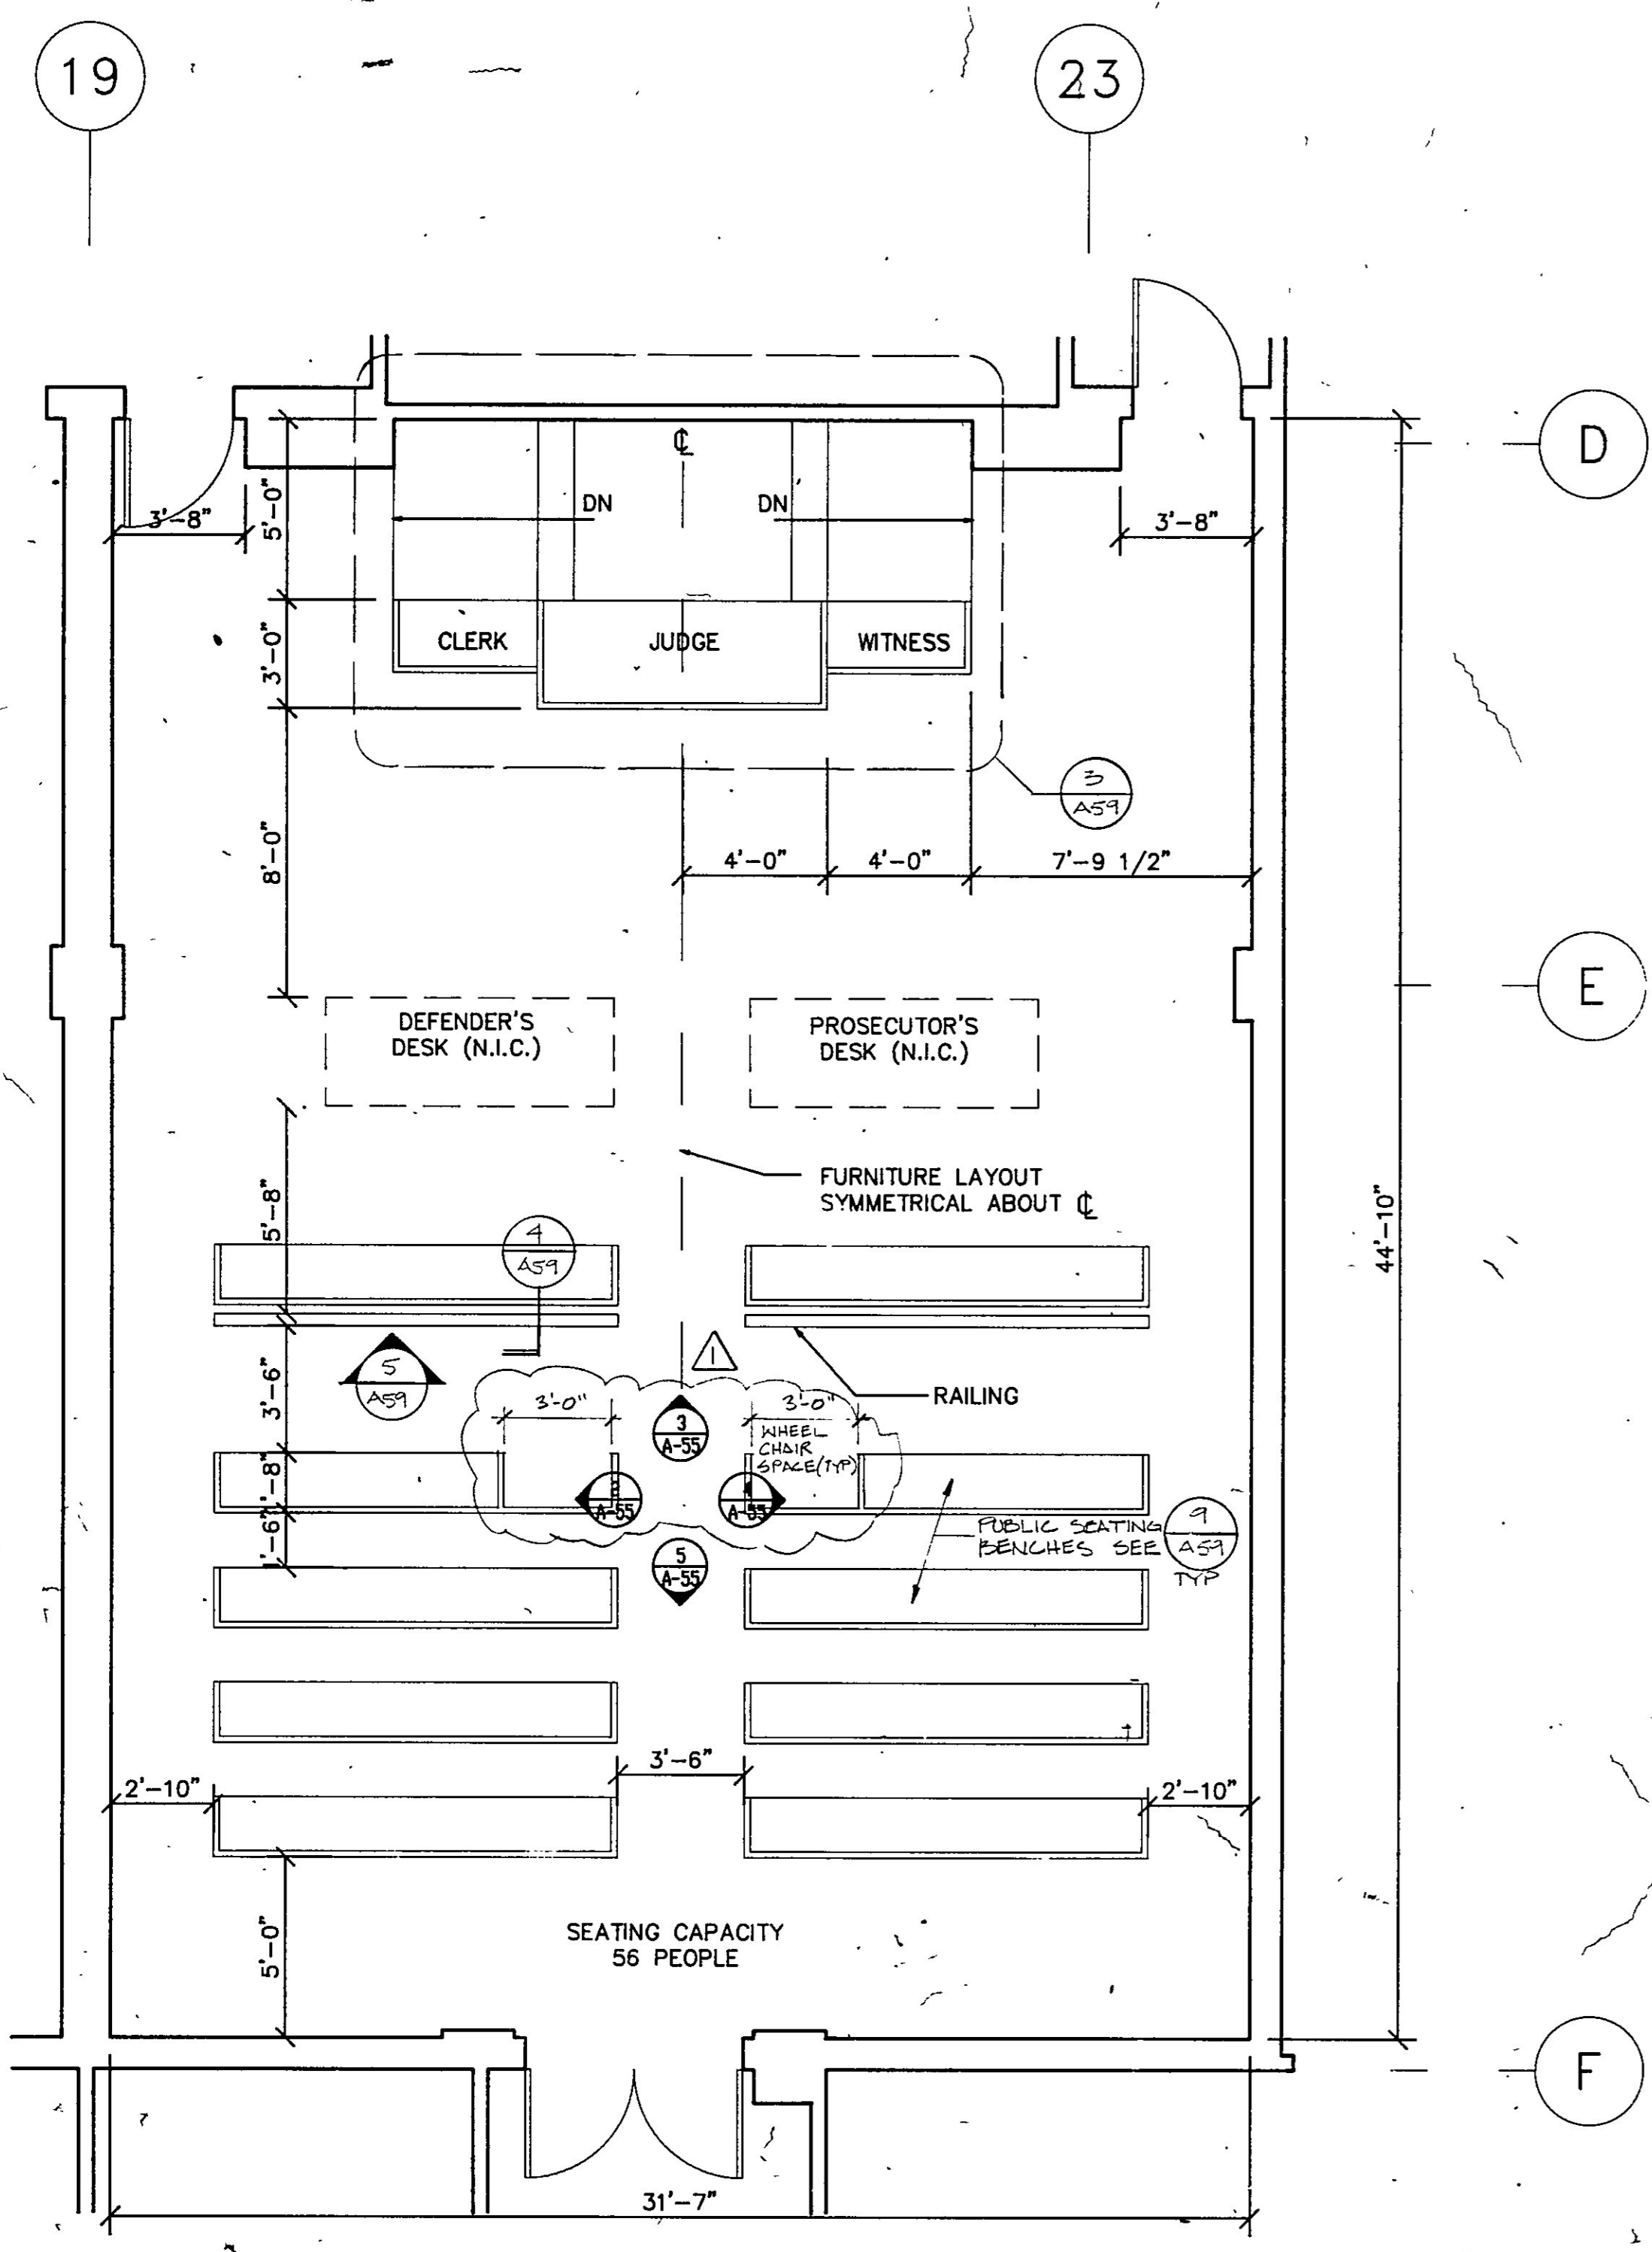


1 TYP. COURTROOM LAYOUT (COURTROOM #2) SCALE: 1/4" = 1'-0" NOTE: COURTROOM #1 OPPOSITE HAND

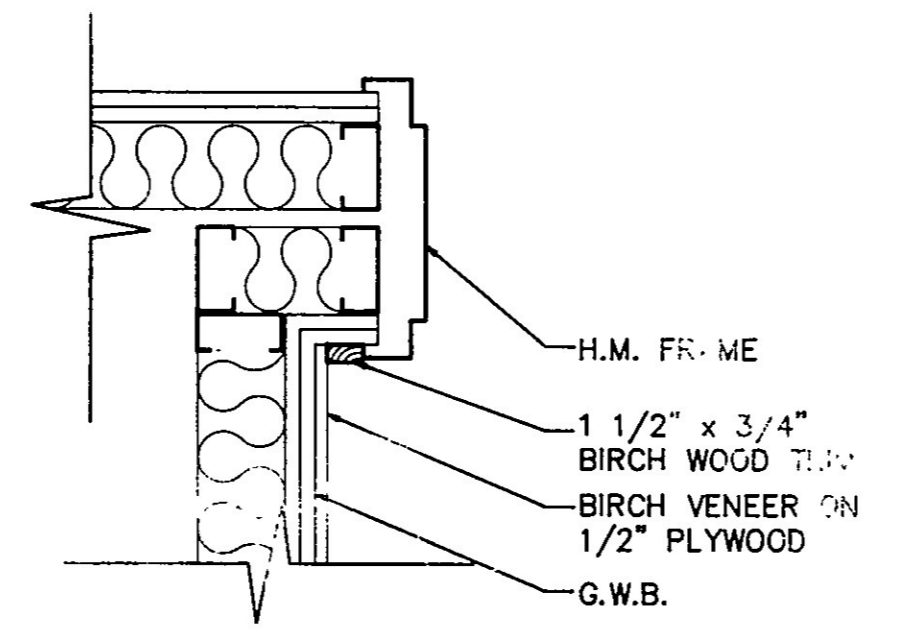

6 TYP. DOOR JAMB SCALE: 1 1/2" = 1'-0"

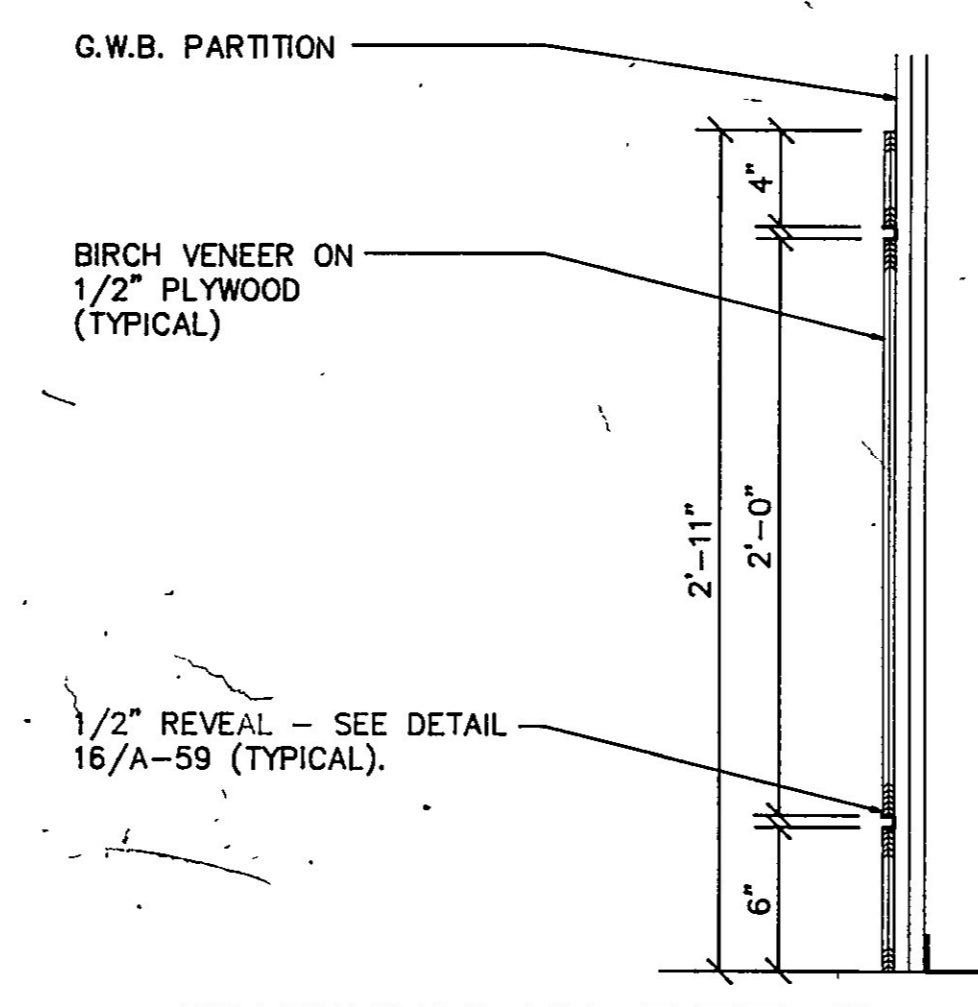

7 WAINSCOT DETAIL SCALE: 1 1/2" = 1'-0"

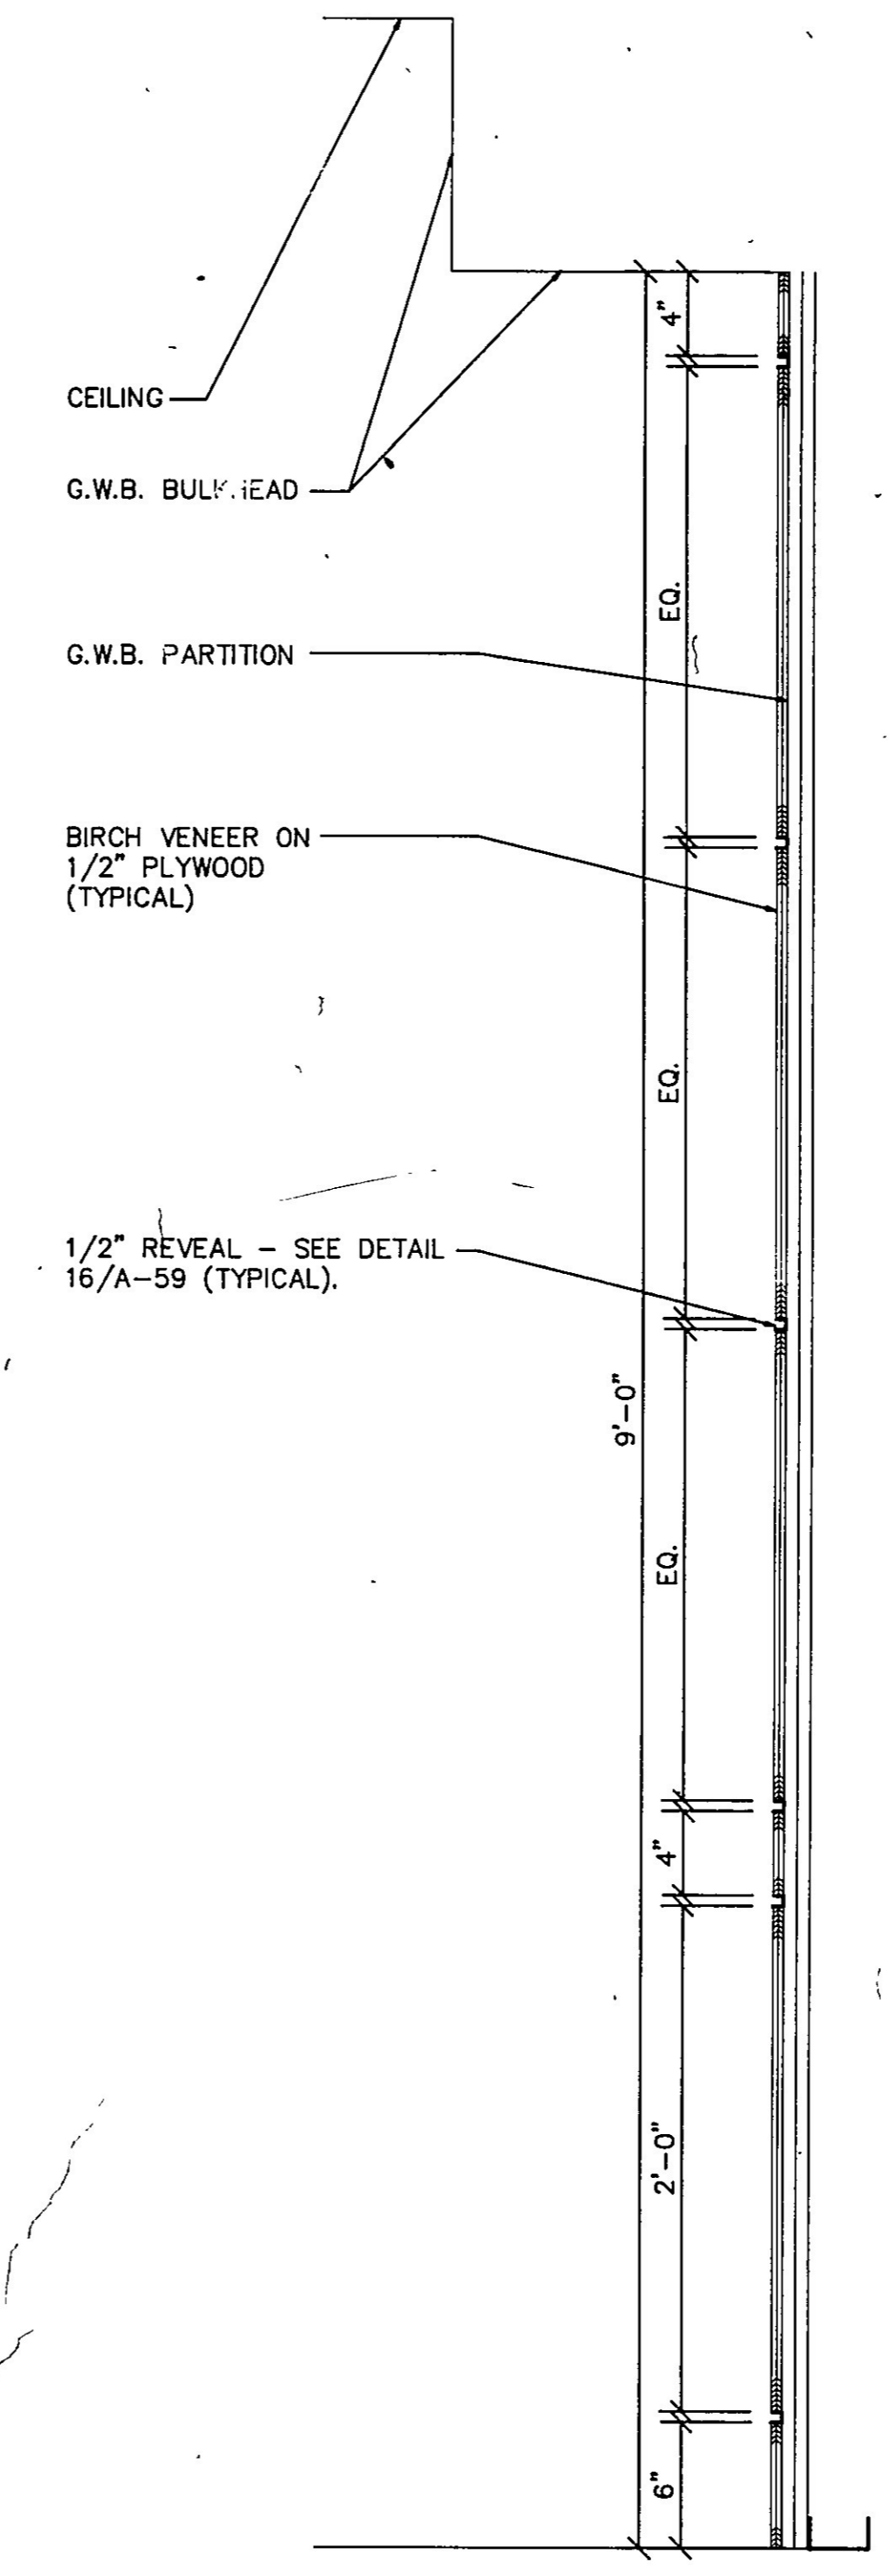

8 WAINSCOT DETAIL SCALE: 1 1/2" = 1'-0"

