



WALL TYPES
SCALE: 1-1/2" = 1'-0"

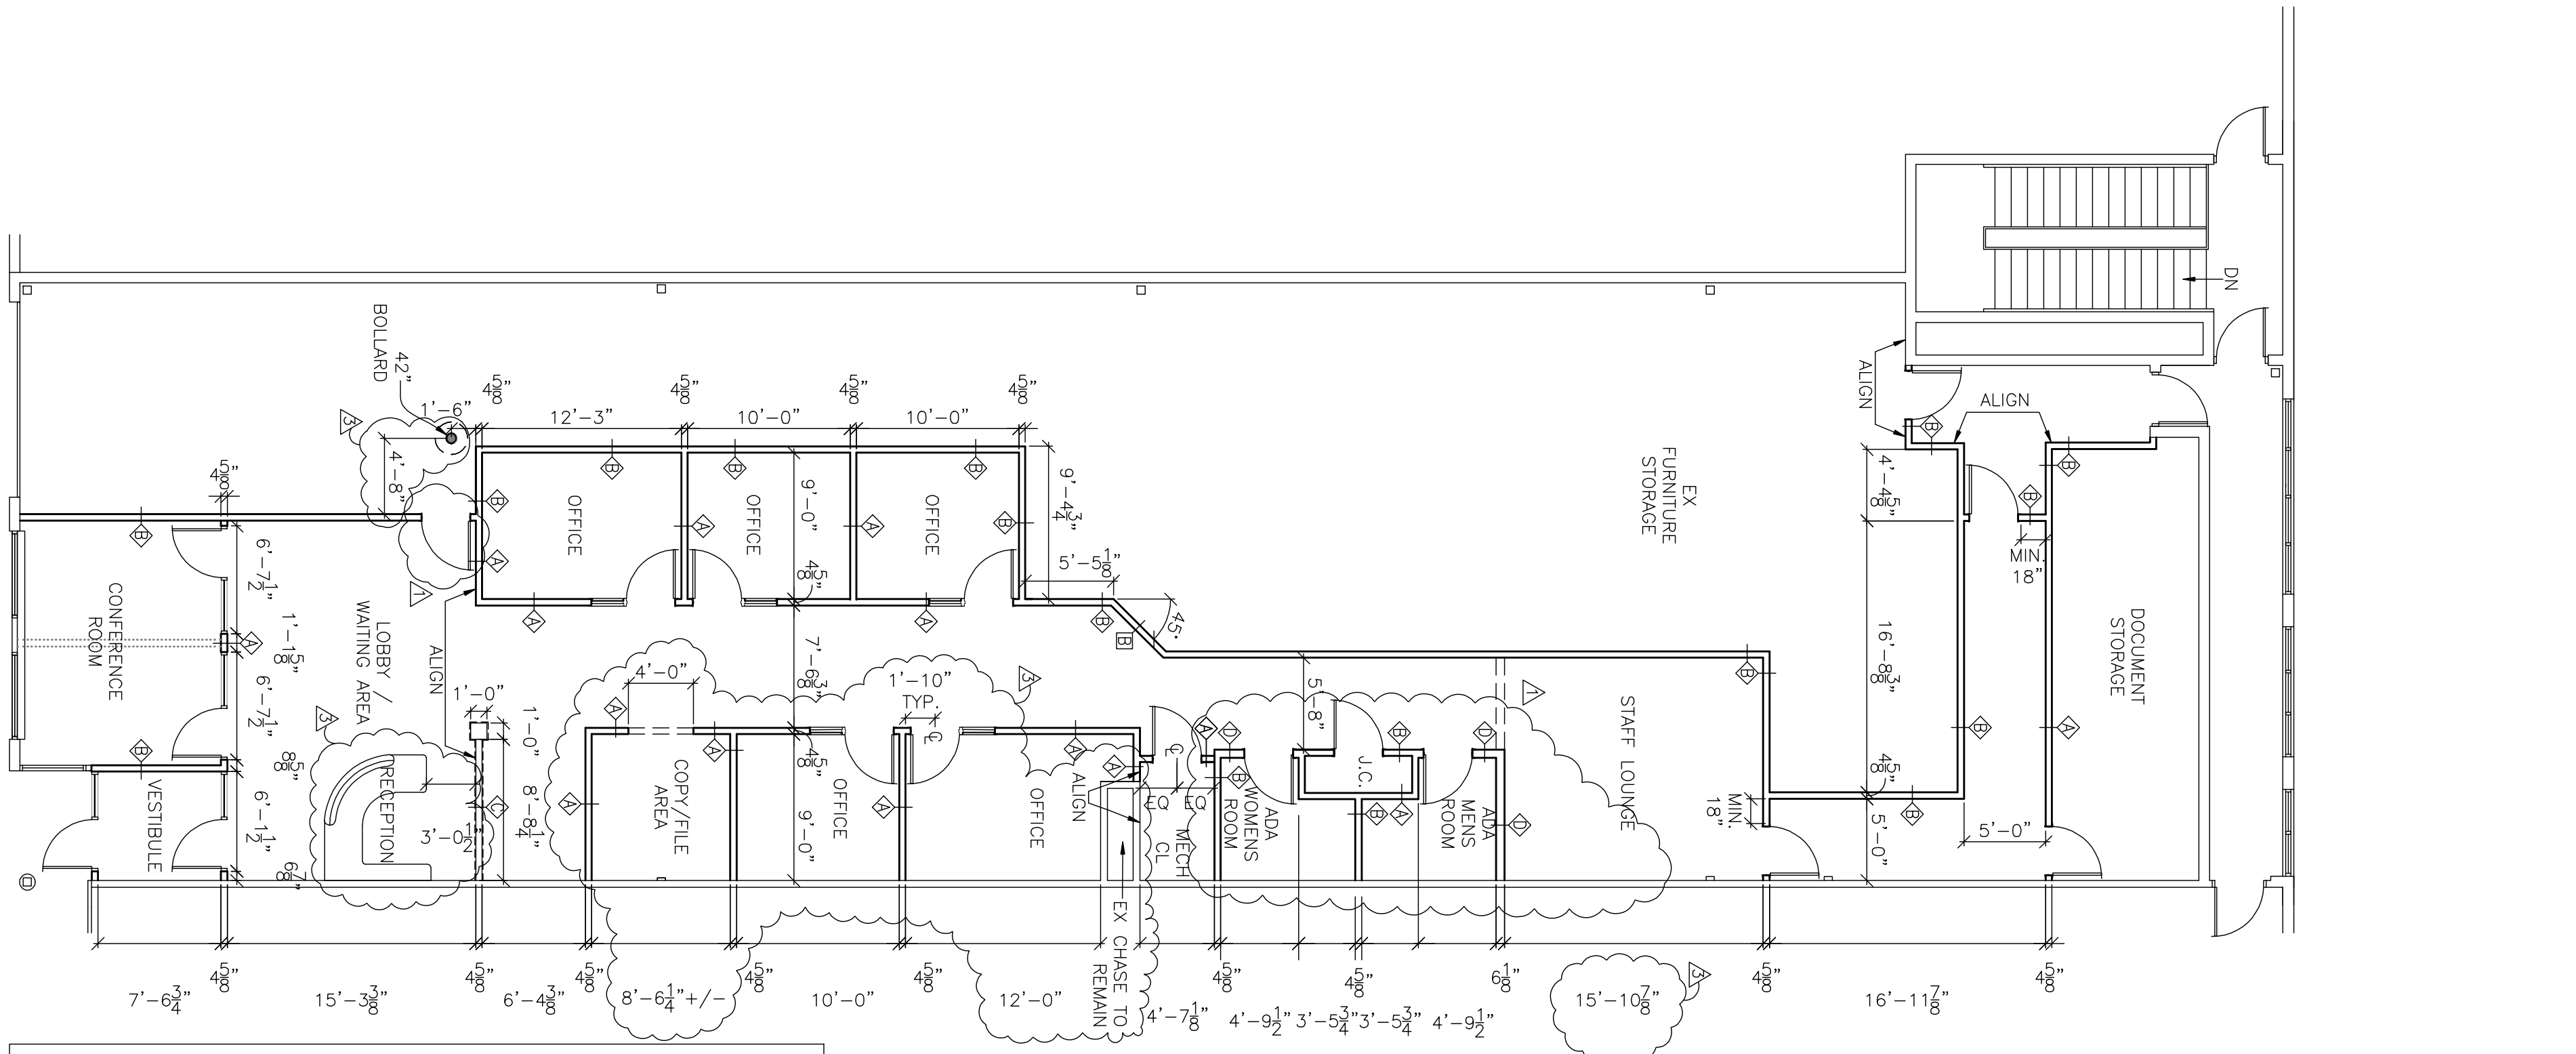

CONSTRUCTION LAYOUT PLAN
SCALE: 1/8" = 1'-0"

- CONSTRUCTION LAYOUT PLAN NOTES**
1. ALL INTERIOR WALL DIMENSIONS ARE FROM FACE-OF-FINISHED WALL TO COORDINATE WITH WALL TYPES AND WALL SECTIONS.
 2. ALL INTERIOR HOLLOW METAL DOOR OPENINGS IN METAL-FRAMED WALLS SHALL WALL ON HINGE SIDE OF DOOR TO CENTERLINE OF DOOR OPENING, UNLESS OTHERWISE DIMENSIONED.
 3. FAILURE TO LOCATE DOORS AS NOTED ABOVE MAY RESULT FOR HANDICAP ACCESSIBILITY.
 4. ALL WINDOW LIGHT CENTERLINE OF ROUGH ALUMINUM WINDOW TYPES.
 5. ALL STOREFRONT OPENINGS ARE MEASURED TO SIDES OF ROUGH OPENING, COORDINATE WITH STOREFRONT TYPES.
 6. REQUIRED MINIMUM HANDICAP ACCESSIBILITY CLEARANCES ARE NOTED AS "MIN. 18\"/>

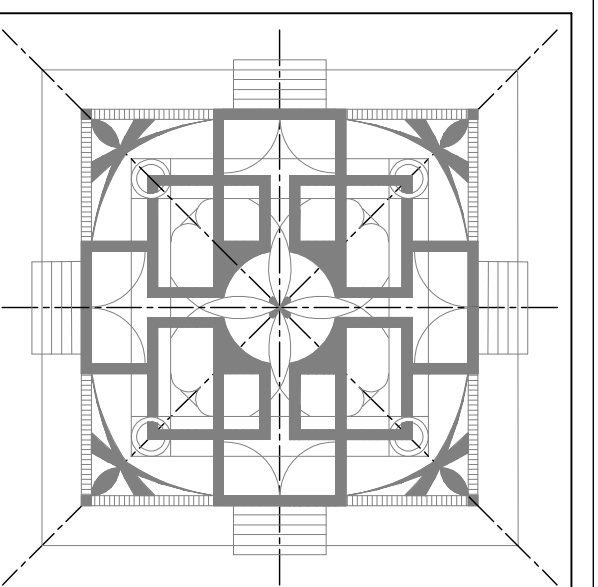

SYMMETRY FIRST ARCHITECTS, LLC
8600 Foundry Street
Box 2069
Savage, MD 20763
240-568-0700
240-568-0334 fax
www.symmetryfirst.com

STAMP
I CERTIFY THAT THESE DOCUMENTS WERE PREPARED OR APPROVED BY ME AND THAT I AM A DULY LICENSED ARCHITECT UNDER THE LAWS OF THE STATE OF MARYLAND, LICENSE NUMBER 9721, EXPIRATION DATE 11-3-11

PROJECT PHASE
CONSTRUCTION PHASE

PROJECT TITLE
A.O.C. TENANT BUILD-OUT

2001 COMMERCE PARK DR., SUITE 2001-B ANNAPOLIS, MD 21401

REVISIONS		
NO.	DATE	ISSUED FOR
1	10.21.11	PERMIT REVISIONS
2	04.19.12	ARCH. SPECS AS-A7
3	07.31.12	EXISTING CHASE TO REPAIR/MISC COORDINATION

PROJECT NUMBER 11-160
DATE 9.1.11
SCALE AS NOTED

DRAWING TITLE
CONSTRUCTION LAYOUT PLAN, WALL TYPES

SHEET NUMBER
A0