




ISSUE/AGENCY/REVISION	
NAME	DATE
TITLE	
DEPARTMENT OF GENERAL SERVICES/ APPROVAL	
PROJECT MANAGER	DATE
CHIEF PROJECT MGMT & DESIGN	DATE
ISSUE	
MARK DATE	DESCRIPTION
AA	08-07-2010 AS 106
AA	11-28-2009 AS 144
AA	11-03-2008 ISSUED FOR CONSTRUCTION
CAD DRAWING FILE	
DRAWN BY	
CHECKED BY	
SHEET TITLE	

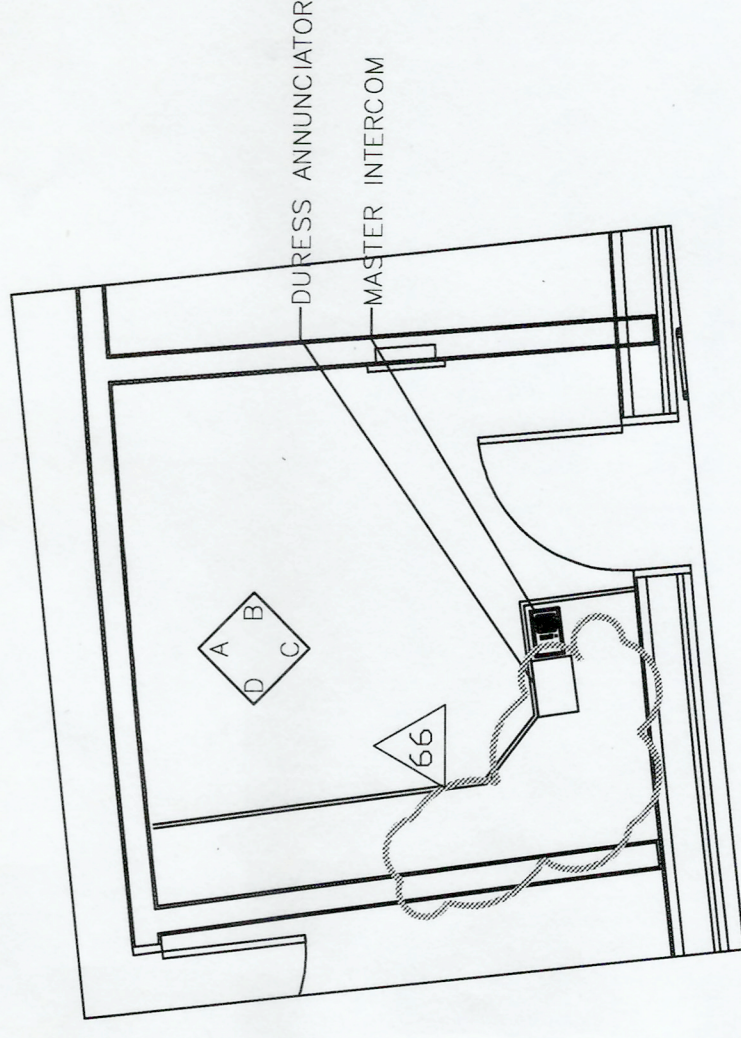


1 SECURITY RM 112
DETAIL
SCALE: 1/4" = 1'-0"

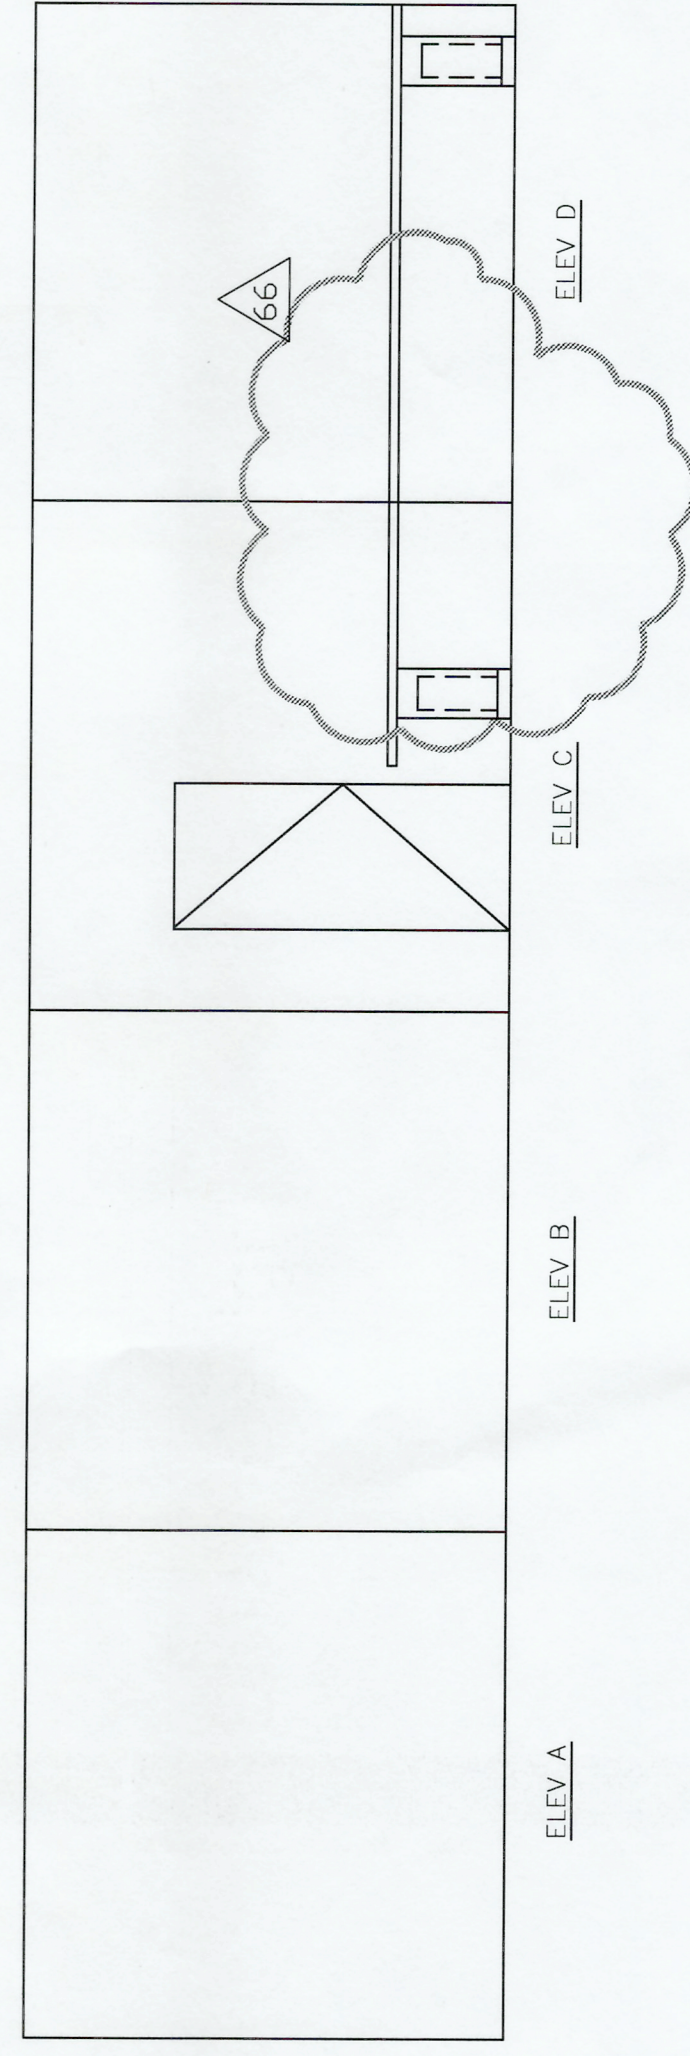


2 SECURITY RM 112
ELEVATION
SCALE: 1/4" = 1'-0"

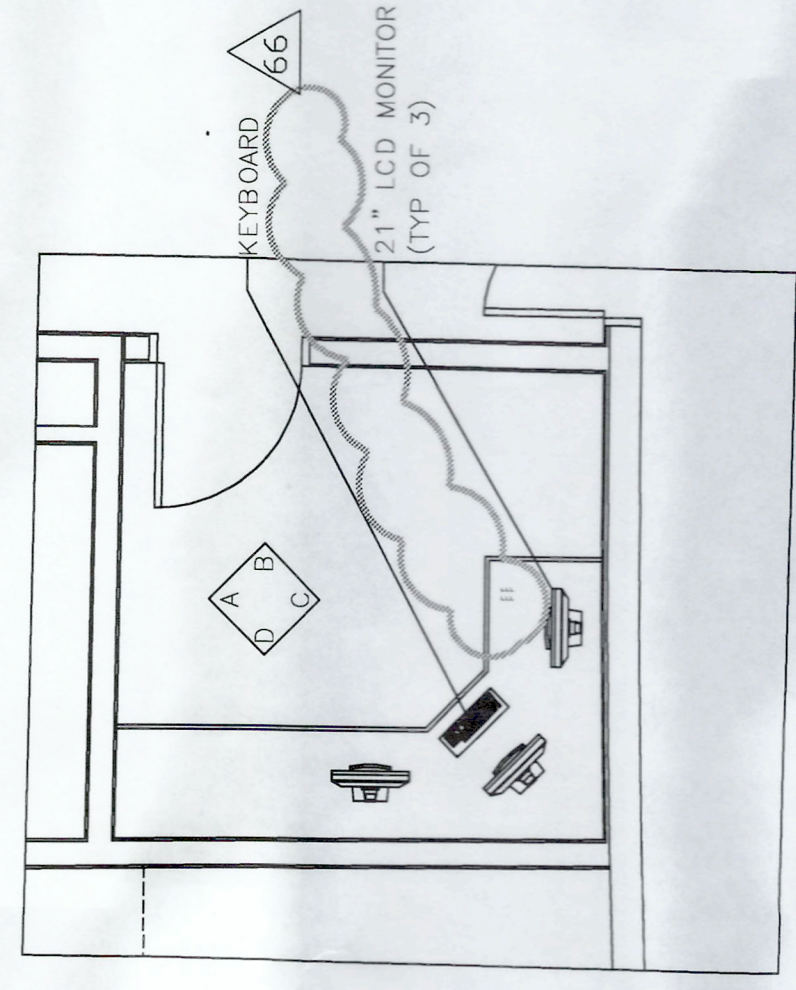

3 SECURITY RM 141
DETAIL
SCALE: 1/4" = 1'-0"

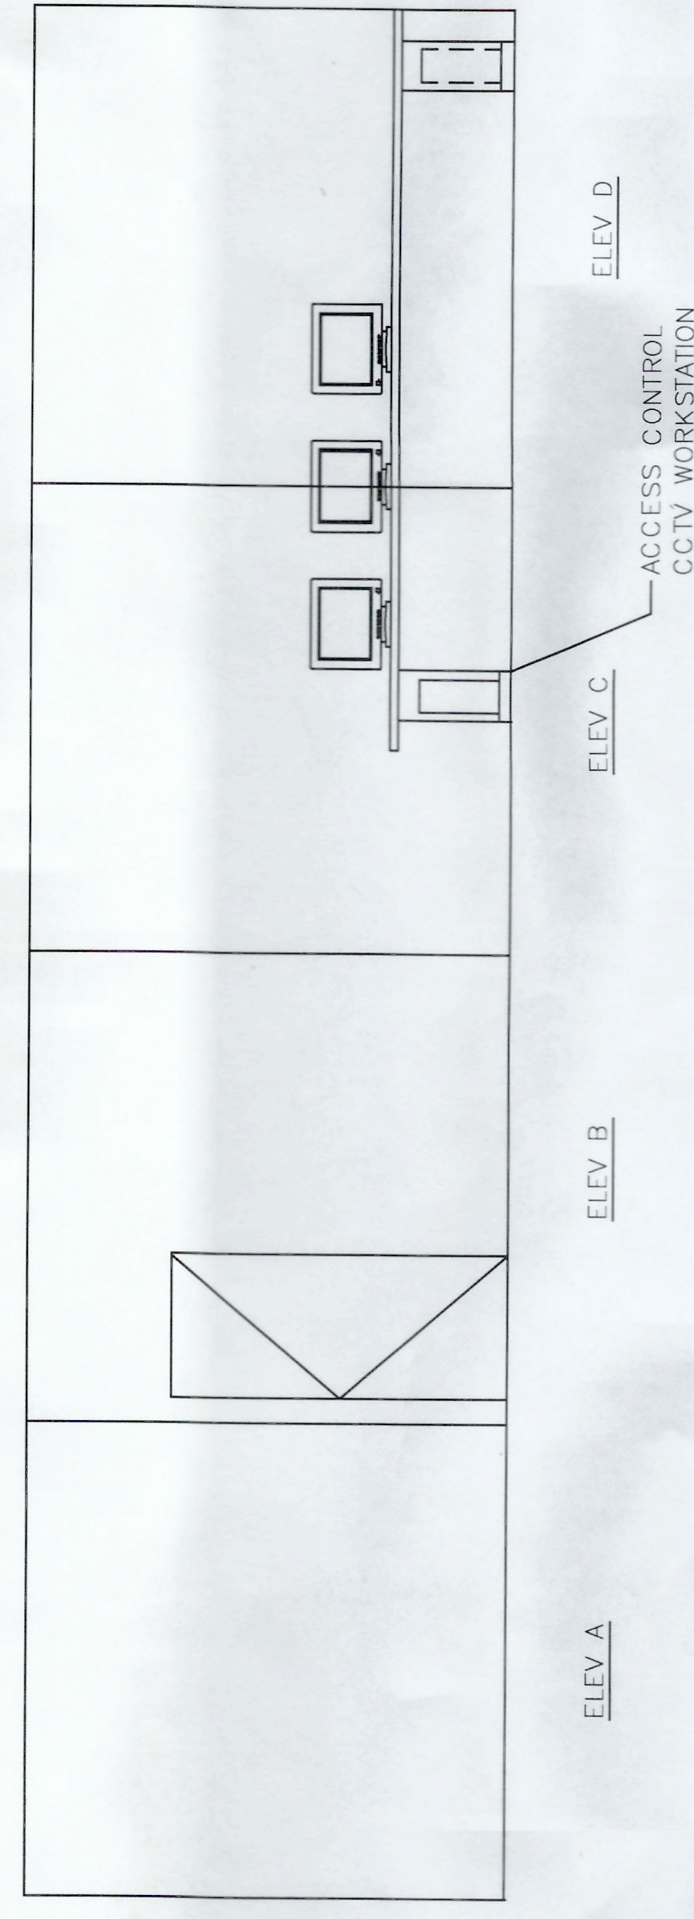


4 SECURITY RM 141
ELEVATION
SCALE: 1/4" = 1'-0"

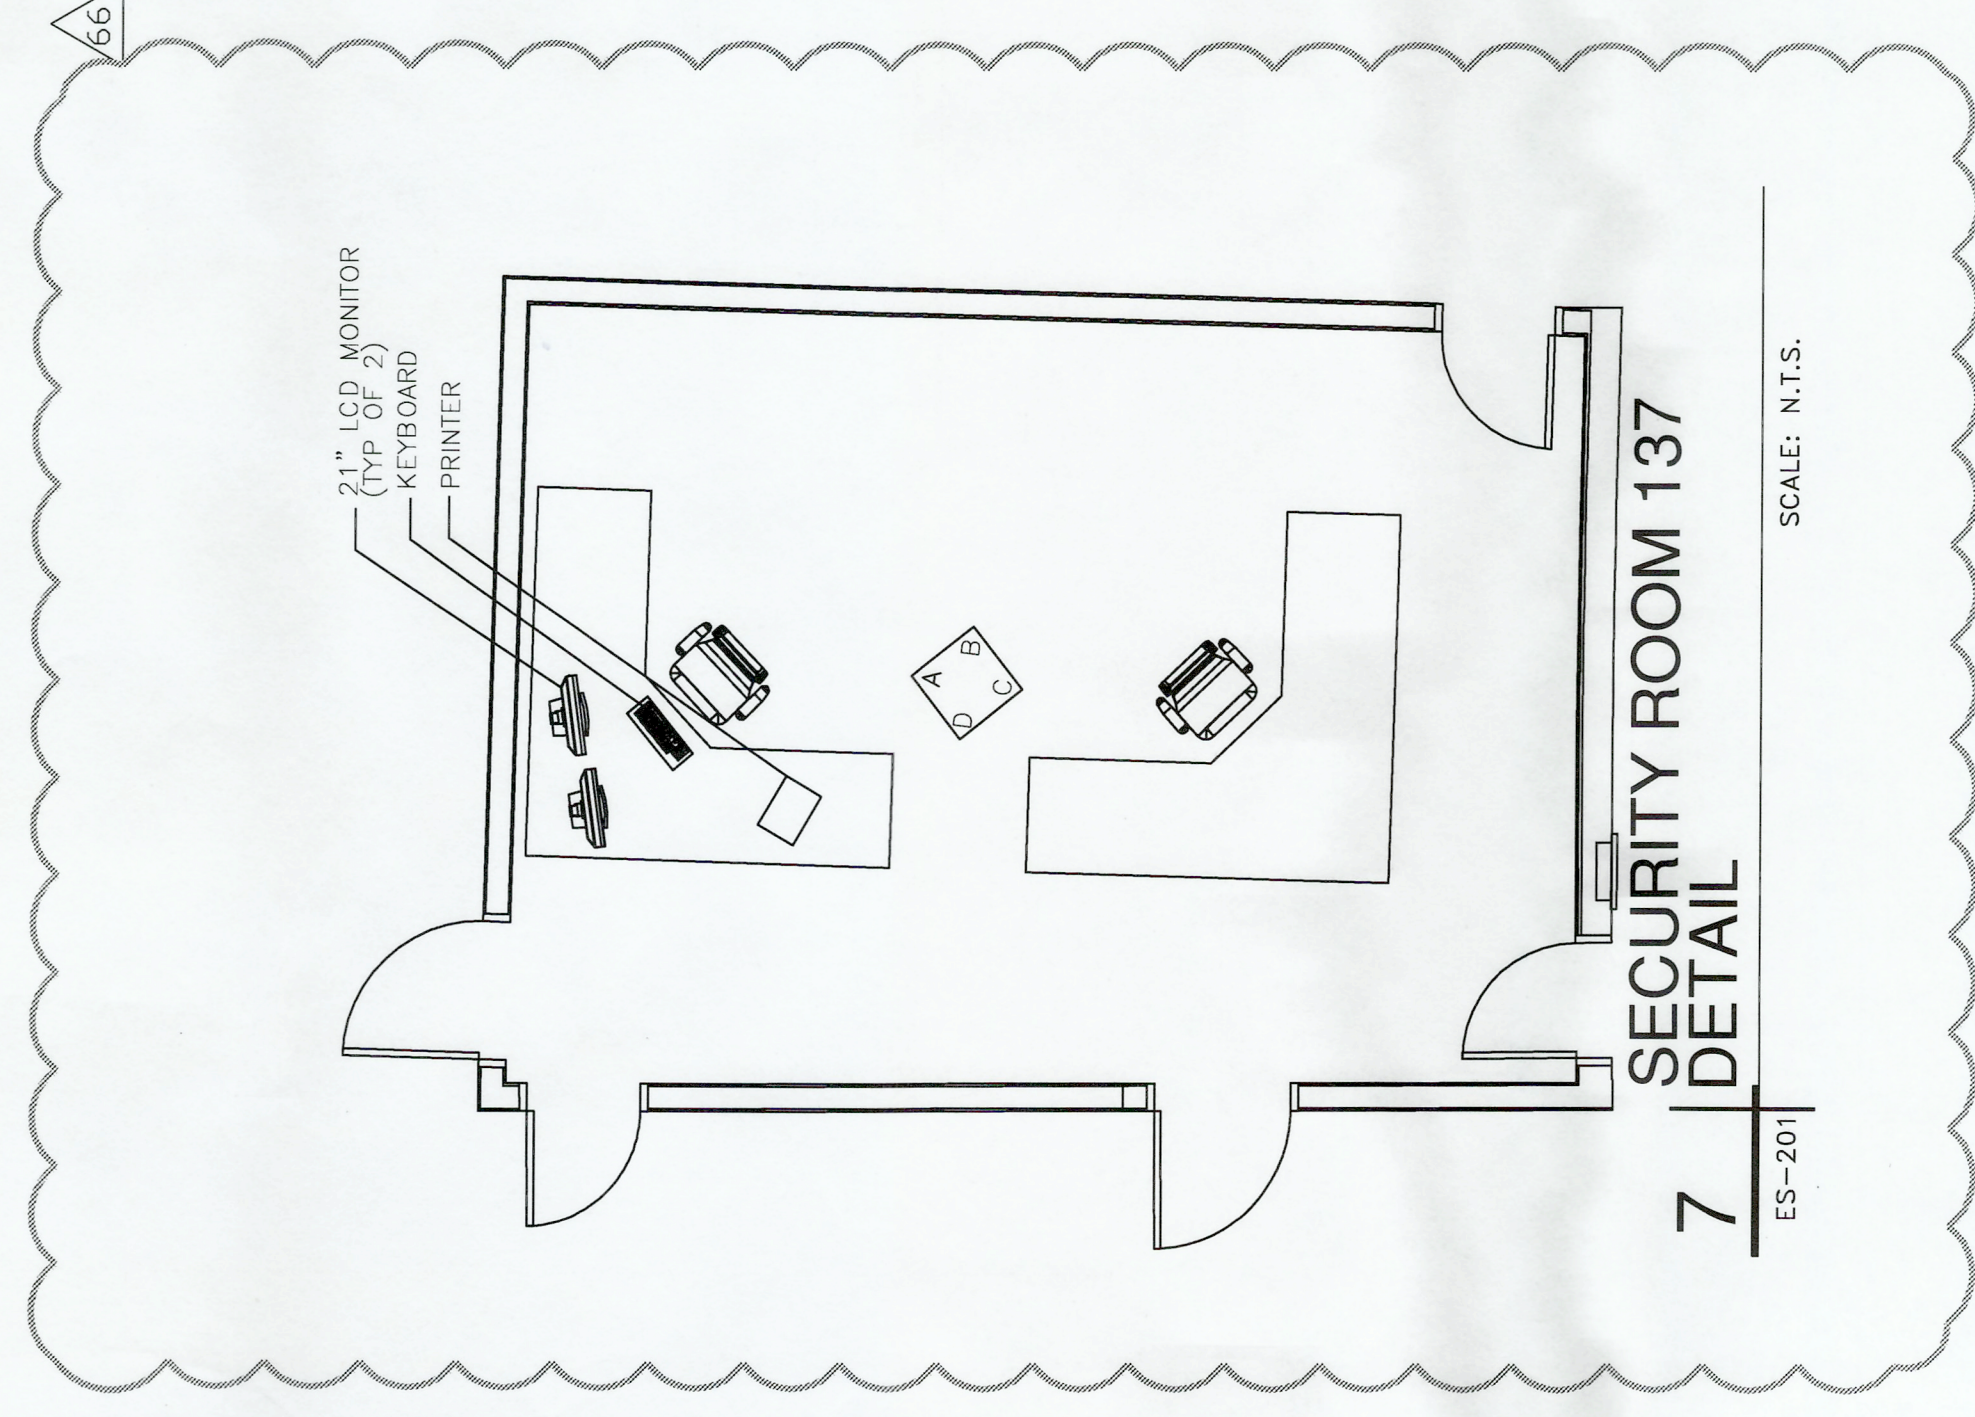


7 SECURITY ROOM 137
DETAIL
SCALE: N.T.S.




8 SECURITY ROOM 137
ELEVATION-A
SCALE: N.T.S.

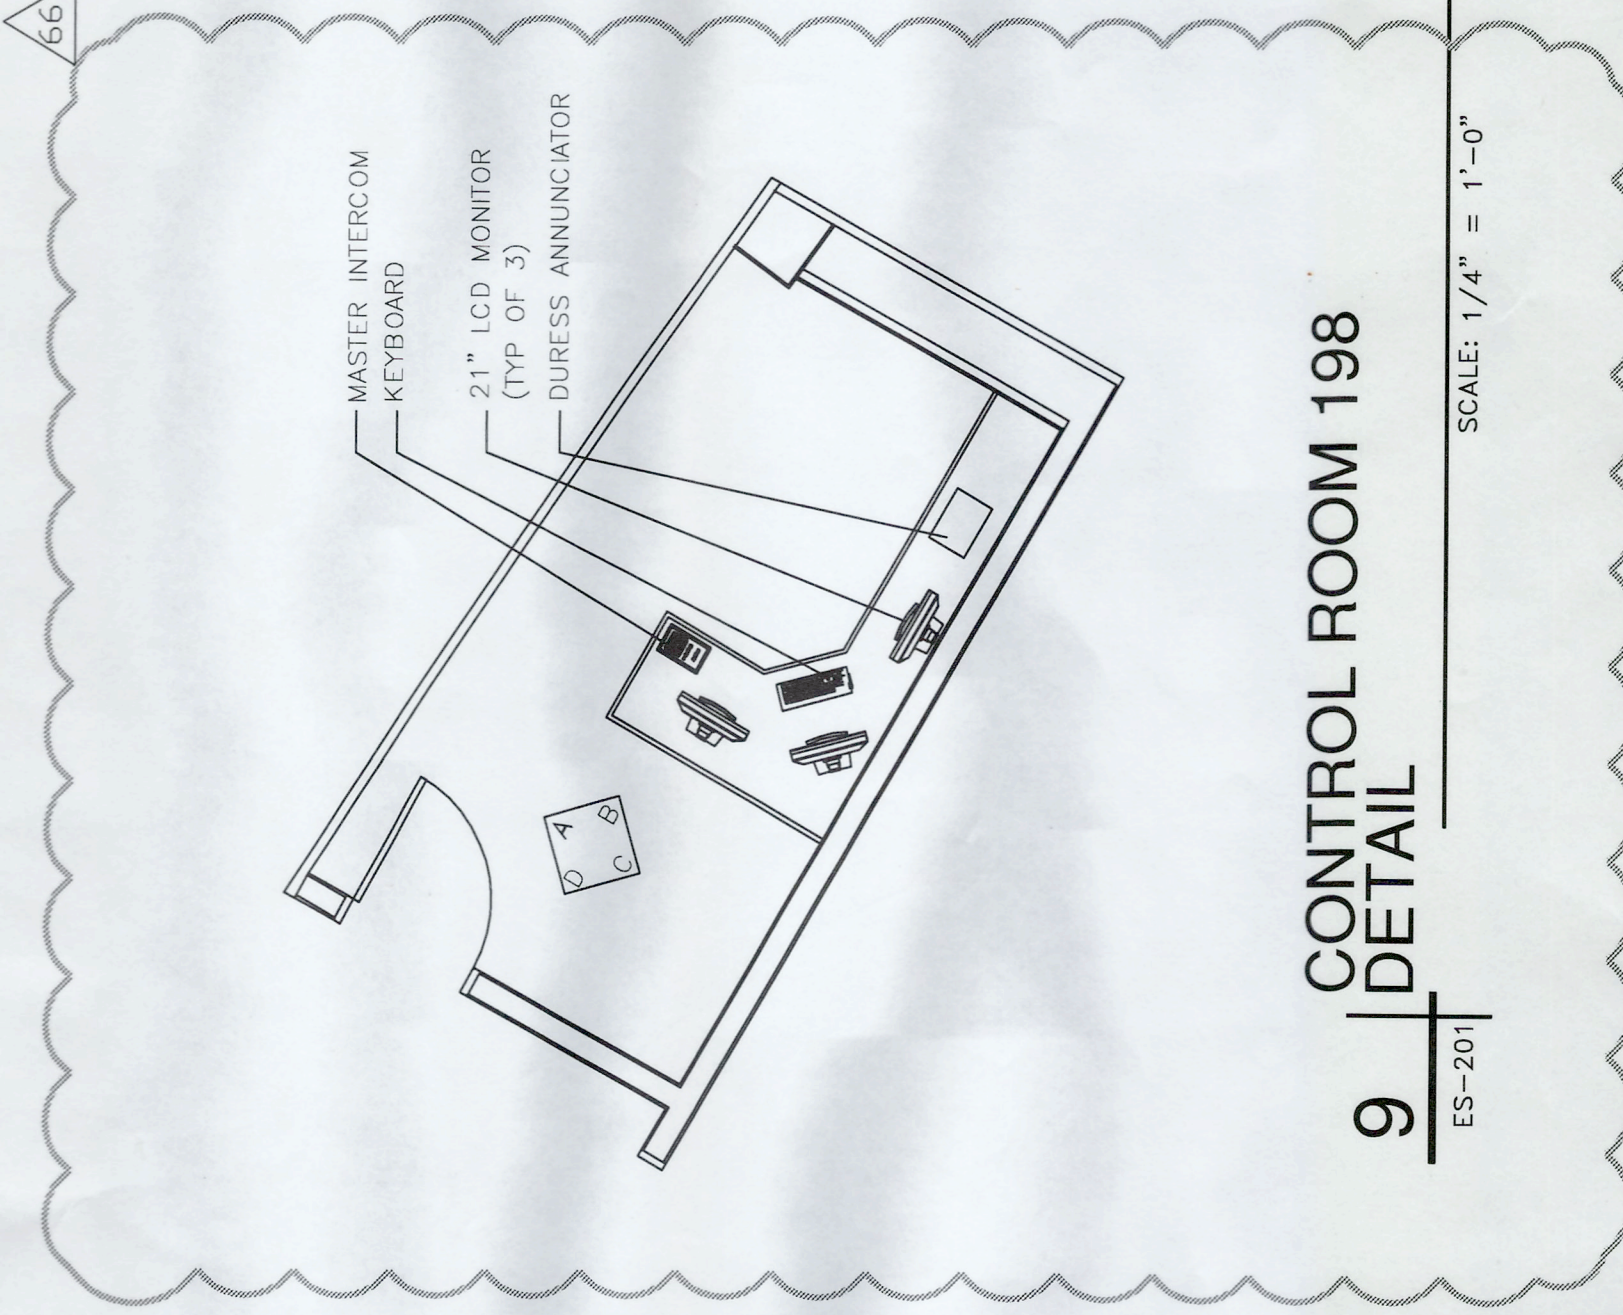


9 CONTROL ROOM 198
DETAIL
SCALE: 1/4" = 1'-0"

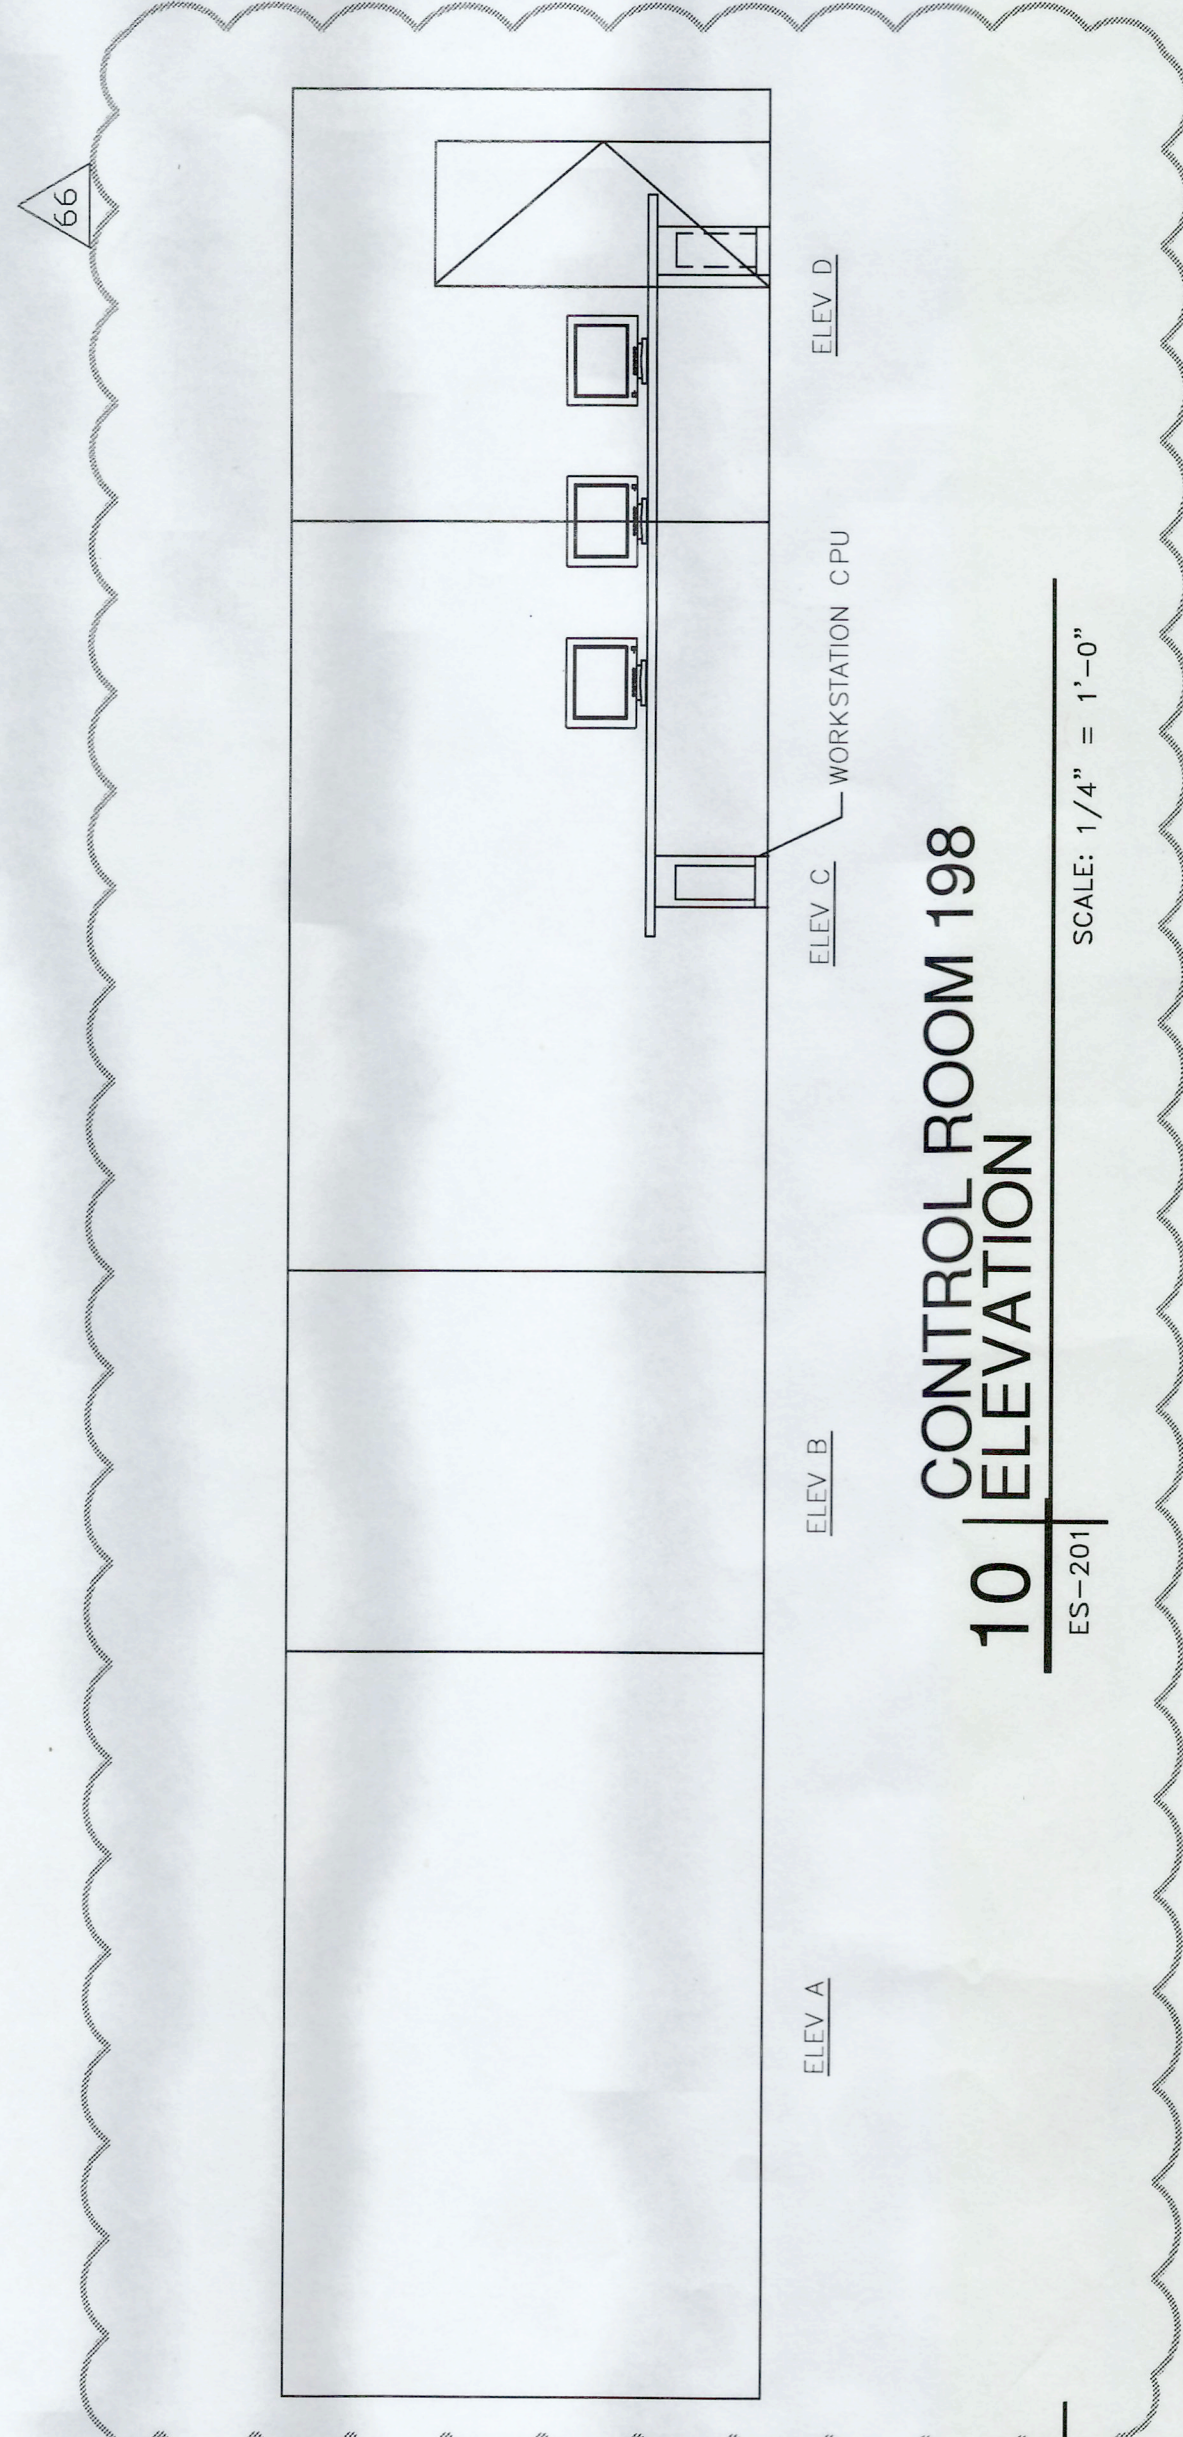

10 CONTROL ROOM 198
ELEVATION
SCALE: 1/4" = 1'-0"

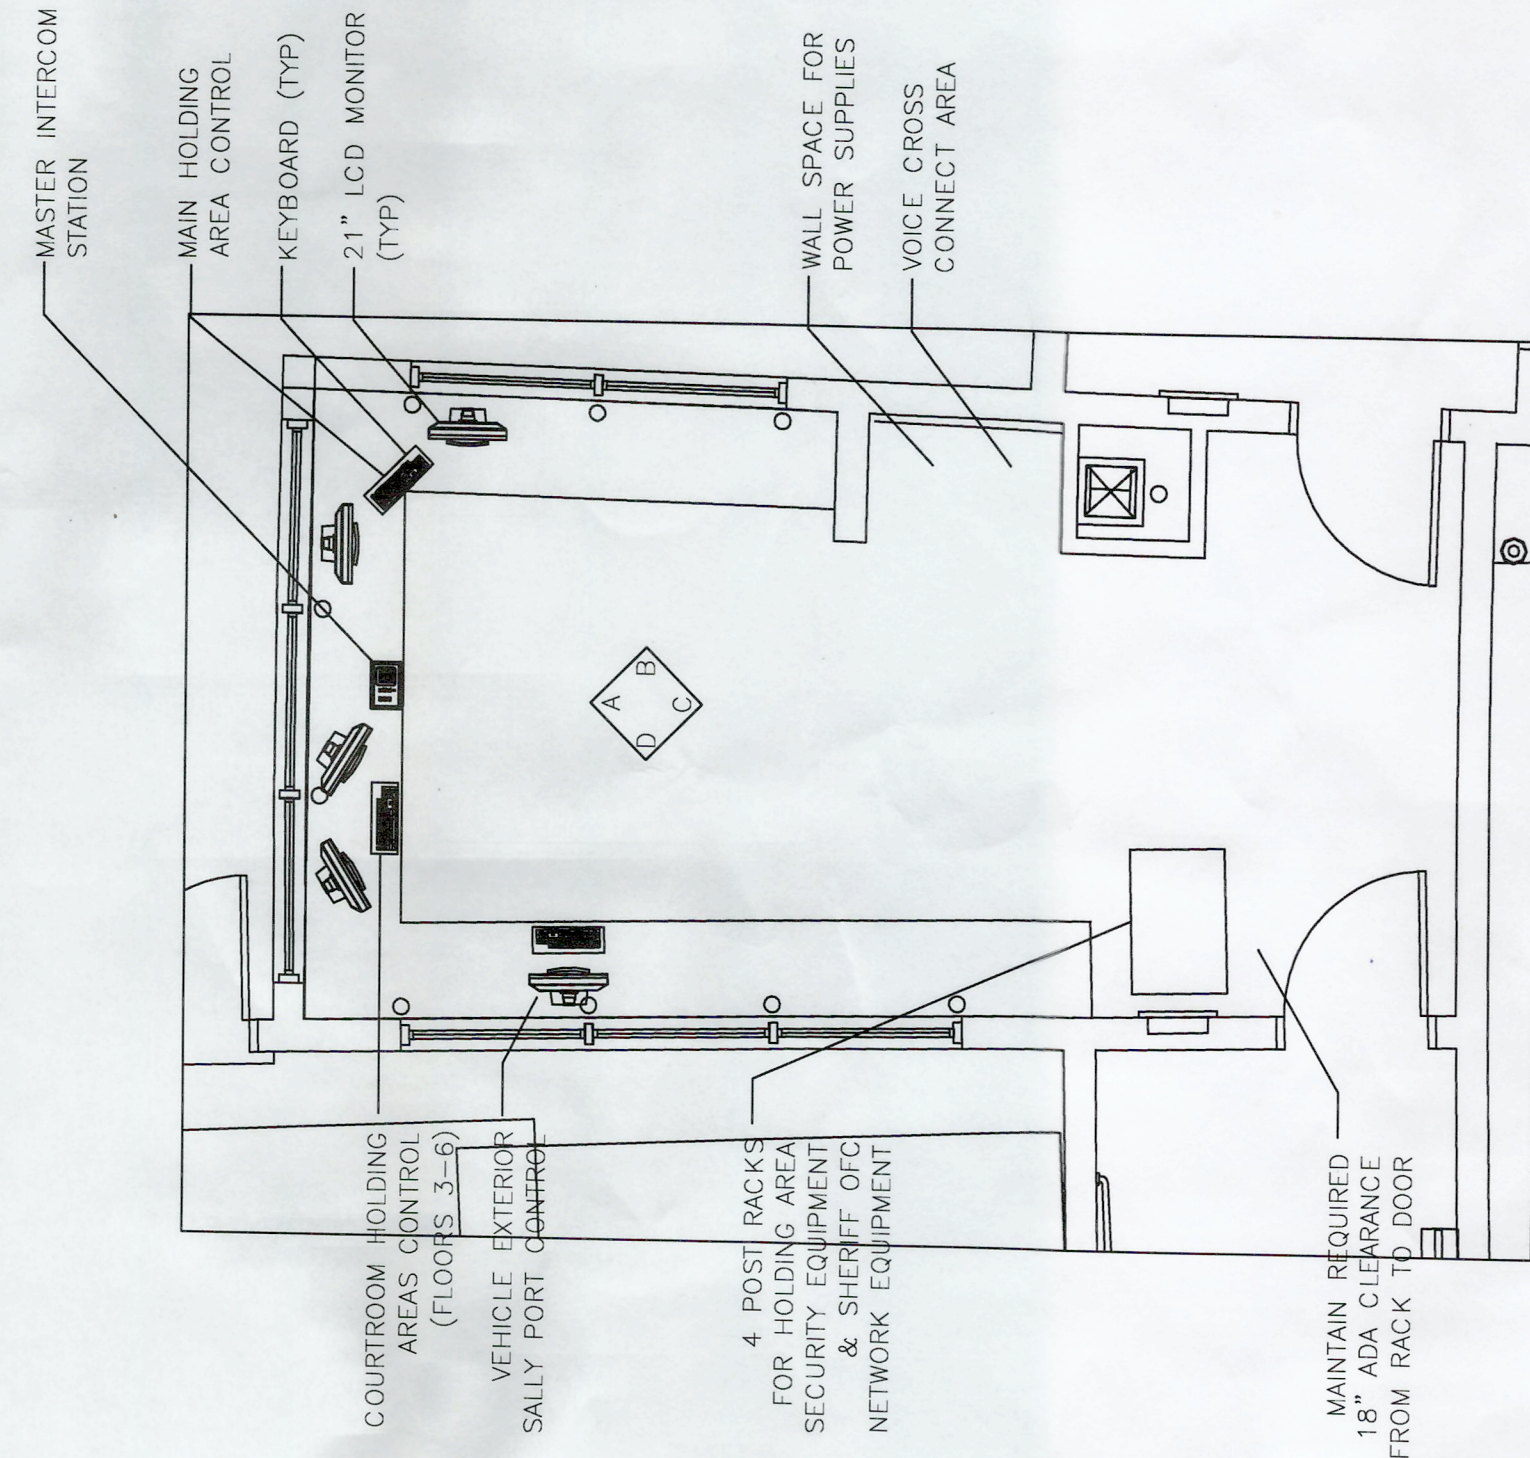

5 CONTROL RM 157
DETAIL
SCALE: 1/4" = 1'-0"

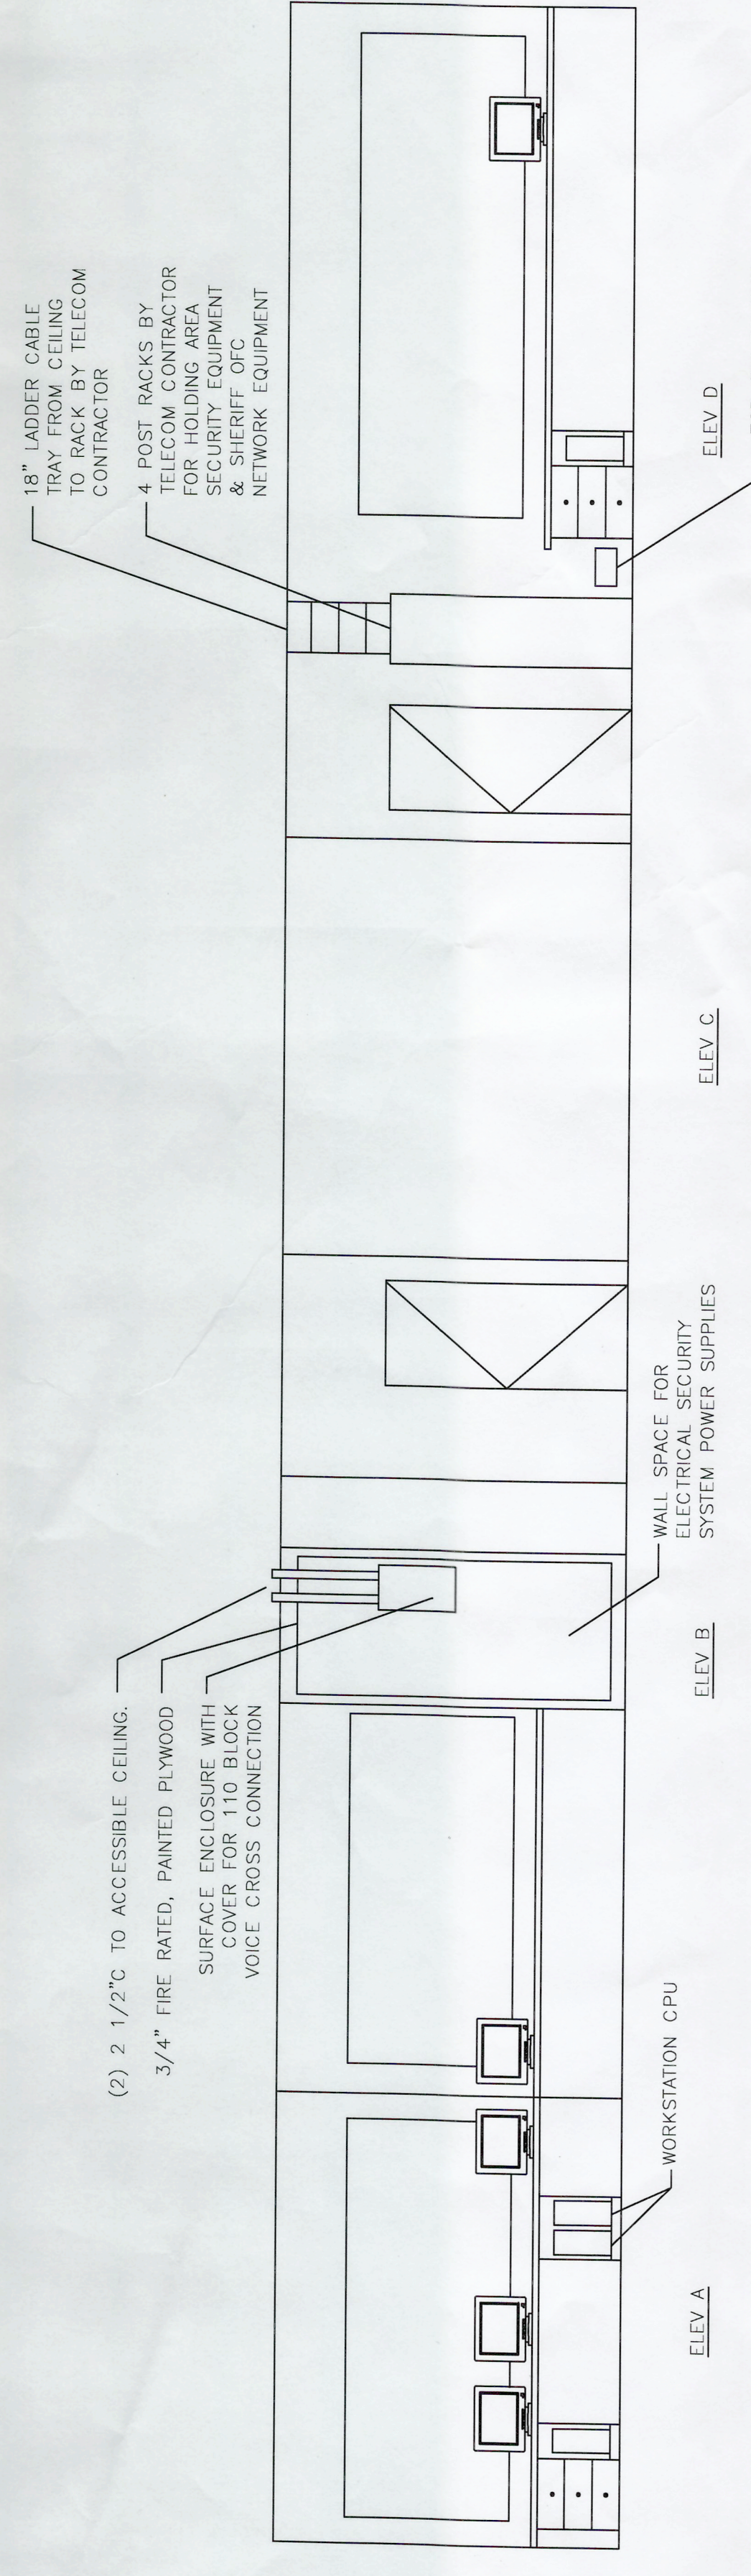

6 CONTROL RM 157
ELEVATION
SCALE: 1/4" = 1'-0"

NOTE:
ALL SECURITY EQUIPMENT (CPU'S, MONITORS, INTERCOM, TGB) BY ELECTRONIC SECURITY CONTRACTOR.